


- 1 NEW CONCRETE CORES FOR PIPE PENETRATIONS. SEE ARCHITECTURAL AND STRUCTURAL PLANS. REFER TO PLUMBING DRAWINGS FOR SINK, SHOWER, AND METER RELLOCATION. SEE DRAWING H421 FOR ADDITIONAL INFORMATION ON MECHANICAL PIPING REQUIREMENTS.
- 2 REFER TO DRAWING H3081.2 FOR DEMOLITION IN THE FORM OF NEW PENETRATIONS TO EXISTING PIPING.

NO.	DATE	DESCRIPTION

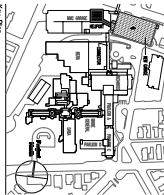

**TRO**  
 ARCHITECTURE  
 135 BROAD STREET  
 PORTLAND, ME 04101  
 TEL: 603.761.1100  
 WWW.TROARCHITECT.COM

**Maine Medical Center**  
 Pkg. F - Garage / Ventil. Comm. / Helipad  
 Portland, ME  
 MHC Project No. 2185

**CONNECTOR  
 HVAC SUB LEVEL 1 PLAN  
 DEMOLITION**

Scale: 1/8" = 1'-0"

Project No. H1081.2

Revision: 1

Date: 10/20/10