




NO	ISSUE DATE	DESCRIPTION
01	04/14/18	ISSUE SET
02	08/29/18	REV SET
Scale Log		

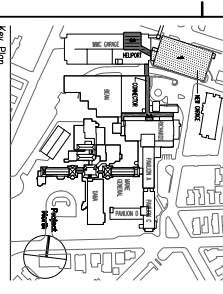

**Maine Medical Center**  
 Pkg. F - Garage / Vault / Conn / Helipad  
 Portland, ME  
 MMC Project No. 21845

**PLUMBING CONNECTOR  
 BASEMENT PLAN  
 DEMOLITION**

0" 4" 8" 12" 16" 20" 24" 28" 32"  
 0 4 8 12 16 20 24 28 32

Commission No. 4878  
 Scale: 1/8" = 1'-0"  
 Drawn By: M.E.  
 Checked By: M.E.  
 Date: 08/29/18  
 Project: P10B.2