


NO.	DATE	DESCRIPTION
1	02/14/24	ISSUE SET
2	02/26/24	REV SET

Scale Log

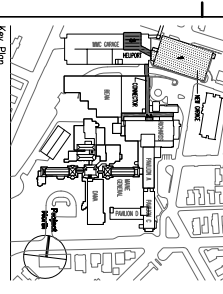

TRO
 ARCHITECTURE
 PLANNING
 INTERIORS
 THE TROUBLE COMPANY
 80 BOSTON AVENUE
 PORTLAND, ME 04102
 TEL: 207.761.1111

Maine Medical Center
 Pkg F - Garage / Vault / Conn / Helipad
 Portland, ME
 MMC Project No. 21845

**PLUMBING CONNECTOR
 SUB-LEVEL, 1 PLAN
 DEMOLITION**

Commission No. 4878
 Issue Number 02/26/24
 Drawn By: M.E.
 Checked By: M.E.
 Project No. 4527182.2
P1081.2