


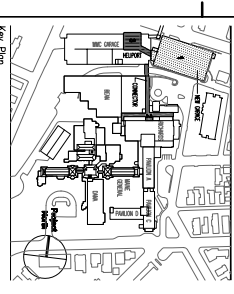

MARK	SIZE	DATE	DESCRIPTION

DESIGN	02/14/24	DESIGN SET
REV	02/26/24	REV SET
SCALE LOG		



**TRO**  
 ARCHITECTURE  
 PLANNING  
 INTERIORS  
 LIGHTING  
 THE TROUBLE COMPANY  
 80 COLLEGE AVENUE  
 PORTLAND, ME 04108-2100  
 PHONE: 603.763.1100  
 FAX: 603.763.1101  
 WWW.TROARCHITECTURE.COM

**Maine Medical Center**  
 Pkg F - Garage / Vault / Comm / Helipad  
 Portland, ME  
 MMC Project No. 21845

**PLUMBING GARAGE**  
**FIRST LEVEL PLAN**

Commission No. 4928  
 Issue Number 02/26/24  
 Scale 1/8" = 1'-0" Sheet Number P201.1  
 Drawn By: M.E.  
 Checked By: M.E.  
 Project No. 4928/2024.1  
 Project Name: Pkg F - Garage