


NO.	SIZE	DATE	DESCRIPTION
1	1/2\"/>		

NO.	DATE	DESCRIPTION
1	02/14/14	PERMIT SET
2	02/26/14	REV SET

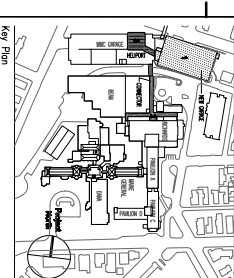

TRO
 ARCHITECTURE
 PLANNING
 ENGINEERING
 INTERIOR DESIGN
 1477 Middle Street
 Portland, ME 04102
 Phone: 603-876-1100
 Fax: 603-876-1101
 www.troarch.com

Maine Medical Center
 Pkg. F - Garage / Vault / Conn / Helipad
 Portland, ME
 MMC Project No. 21845

**PLUMBING HELIPAD
 FIRST AND SECOND
 LEVEL PLAN**



Commission No.	4978	Date issued	02/26/14
Scale	1/2" = 1'-0"	Sheet Number	PMGF
Drawn By	ML	Checked By	ML
Reviewed By	ML	Project No.	P201.3
Project Name	Maine Medical Center		