


MARK	DATE	DESCRIPTION

REVISION	DATE	DESCRIPTION
1	09/14/24	ISSUE SET
2	08/29/24	REV SET

Scale Log

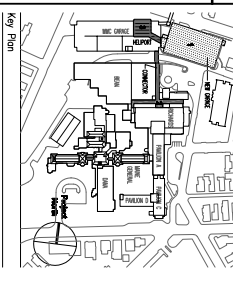

PRO
 ARCHITECTS
 ARCHITECTS
 PLANNERS
 INTERIORS
 THE PUBLIC

2000
 1500
 1000
 500
 0

0 4 8 16 32'

Maine Medical Center
 Pkg F - Garage / Vault / Conn / Helipad
 Portland, ME

**PLUMBING GARAGE
 THIRD LEVEL PLAN**

09/24/24
PRO
 P203.1

Commission No. 4878
 Scale 1/8" = 1'-0"
 Date 09/24/24
 Drawing No. 4878P203.1
 Project 03-24-2023