


MARK	SIZE	DATE	DESCRIPTION
TRND	04/14/04	TRND	SET
RD	08/26/04	RD	SET
Scale Log			

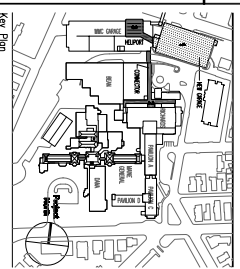

**PRO**  
 ARCHITECTURE  
 PLANNING  
 INTERIOR DESIGN  
 THE PROBLEM SOLVING  
 ARCHITECTS  
 80 COLLEGE AVENUE  
 PORTLAND, ME 04108-4300  
 TEL: 603.761.1234  
 FAX: 603.761.1235  
 WWW.PROARCHITECTURE.COM

**Maine Medical Center**  
 Pkg F - Garage / Vault / Comm / Helipad  
 Portland, ME  
 MMC Project No. 21845

**PLUMBING GARAGE  
 BASEMENT PLAN**

Commission No. 4978  
 Scale By: 1/8" = 1'-0"  
 Drawing No. 4978-02-01  
 Project Name: Maine Medical Center  
 Project Location: Portland, ME

DATE: 08/26/04  
**PG#**  
**P20B.1**