




MARK	SCALE DATE	DESCRIPTION
1	02/14/24	ISSUE SET
2	02/26/24	REV SET

Scale Log

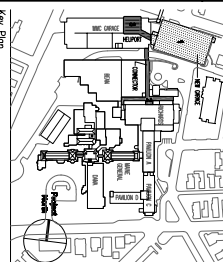

TRO
ARCHITECTURE
PLANNING
INTERIOR DESIGN
Landscape Architecture
The Maine Center
80 College Street
Portland, ME 04102
Tel: 603.761.1234
www.troarch.com

Maine Medical Center
Pkg F - Garage / Vault / Comm / Helipad
Portland, ME
MMC Project No. 21845

**PLUMBING GARAGE
SUB-LEVEL 1 PLAN**

Commission No. 4928
Scale 1/8" = 1'-0"
Drawn By: M.E.
Checked By: M.E.
Project No. 45292021.1
Sheet No. P2081.1

0' 4' 8' 12'