


NO.	DATE	DESCRIPTION
1	02/14/24	ISSUE SET
2	02/26/24	REV SET

Scale Log

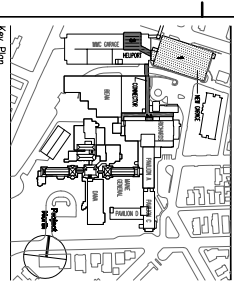

**PRO**  
 ARCHITECTURE  
 PLANNING  
 INTERIORS  
 THE PROBLEM SOLVING  
 ARCHITECTS

**Maine Medical Center**  
 Pkg F - Garage / Vault / Conn / Helipad  
 Portland, ME  
 MMC Project No. 21845

**PLUMBING GARAGE  
 SUB-LEVEL 4 PLAN**

Commission No. 4938  
 Scale 1/8" = 1'-0"  
 Drawn By: [Name]  
 Checked By: [Name]  
 Date: 02/26/24  
 Project No. P2084.1