


1 WEST ELEVATION PIPING SCHEMATIC

NO.	DATE	DESCRIPTION

DESIGNED BY	04/14/18	TRENT ST
CHECKED BY	08/26/18	REB ST
SCALE	AS SHOWN	

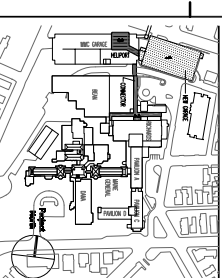

**PRO**  
**A ARCHITECTS**  
 PLANNING  
 SHOWROOM  
 1477 Commercial Street  
 Portland, ME 04103  
 Tel: 603.733.2333  
 Fax: 603.733.2334  
 www.proarch.com

**Maine Medical Center**  
 Pkg F - Garage / Vault / Comm / Helipad  
 Portland, ME  
 MMCC Project No. 21845

**PLUMBING GARAGE**  
**SUB-LEVEL 6 PLAN**

Commission No. 4878  
 Issue Number 08/26/18  
 Scale 1/4\"/>