
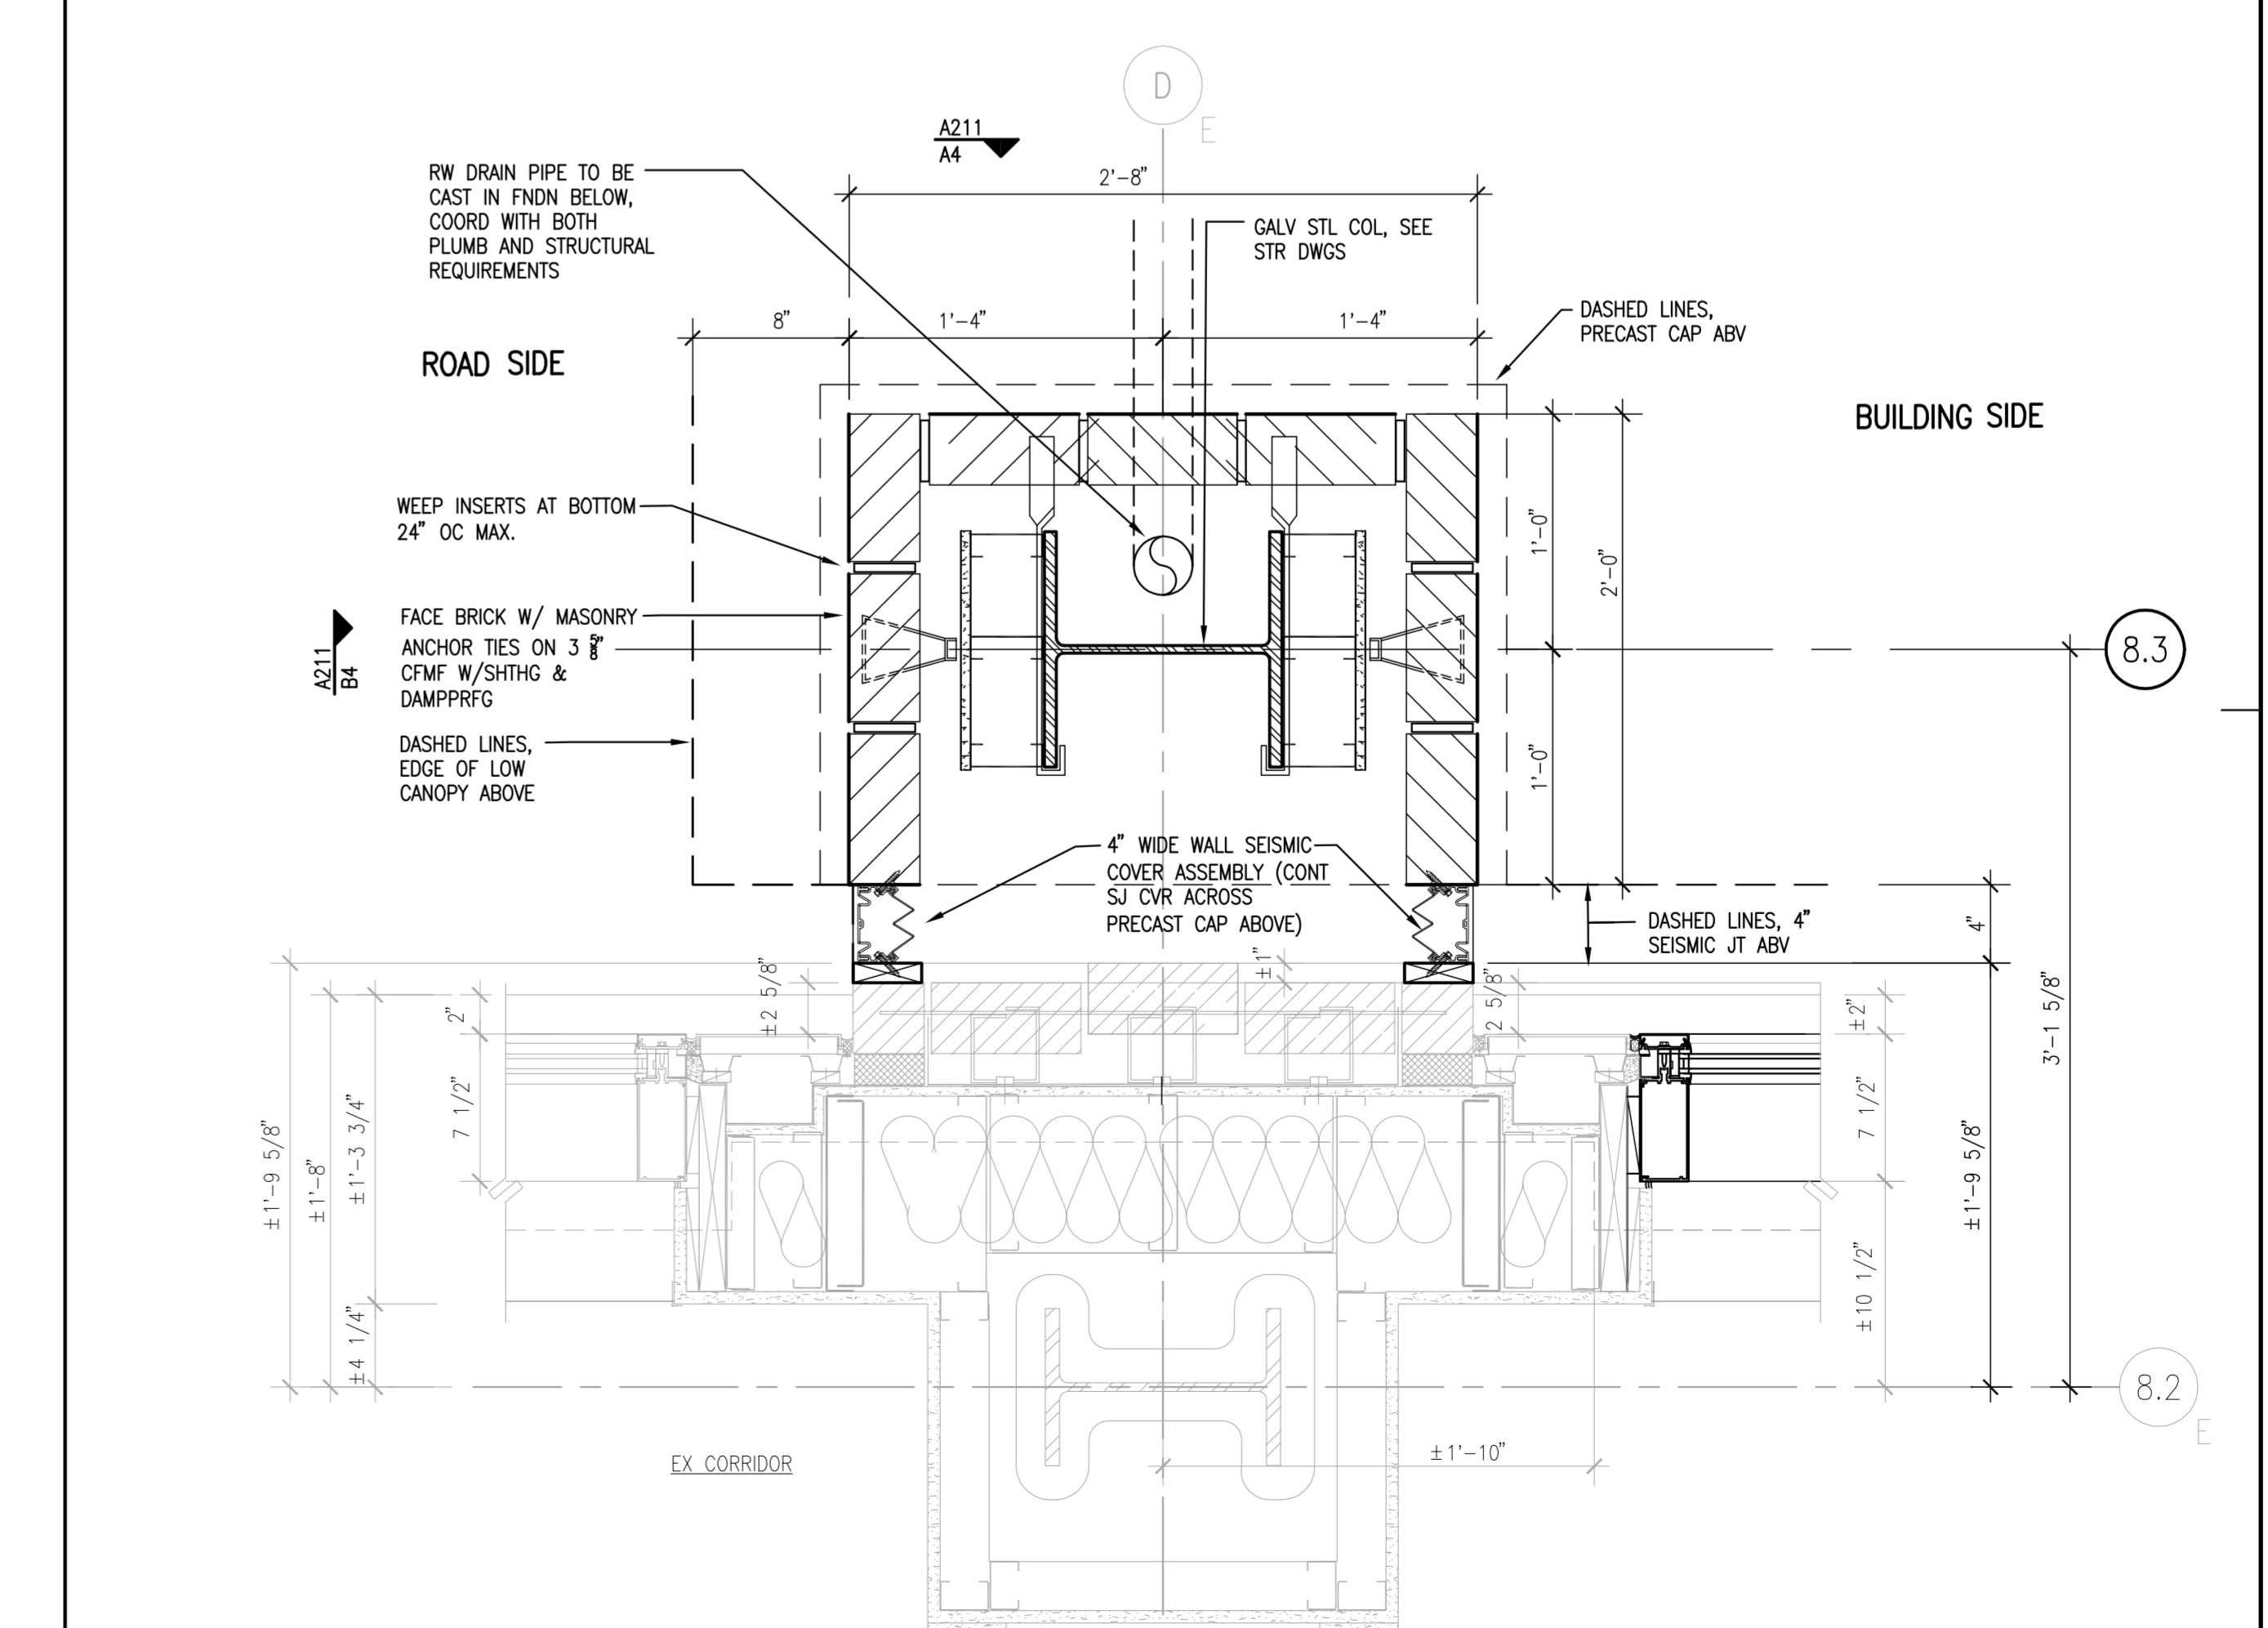


A1 ALTERNATE #2 - DIRECT ADMIT CANOPY  
PLAN DETAIL AT BRICK COL ENCLOSURE  
SCALE: 1 1/2" = 1'-0"


C2 ALTERNATE #2 - DIRECT ADMIT CANOPY  
TYP BRICK COLUMN ENCLOSURE  
SCALE: 1 1/2" = 1'-0"

D3 MAIN ED CANOPY  
TYP PLAN DETAIL AT BRICK ENCLOSURE  
SCALE: 1 1/2" = 1'-0"

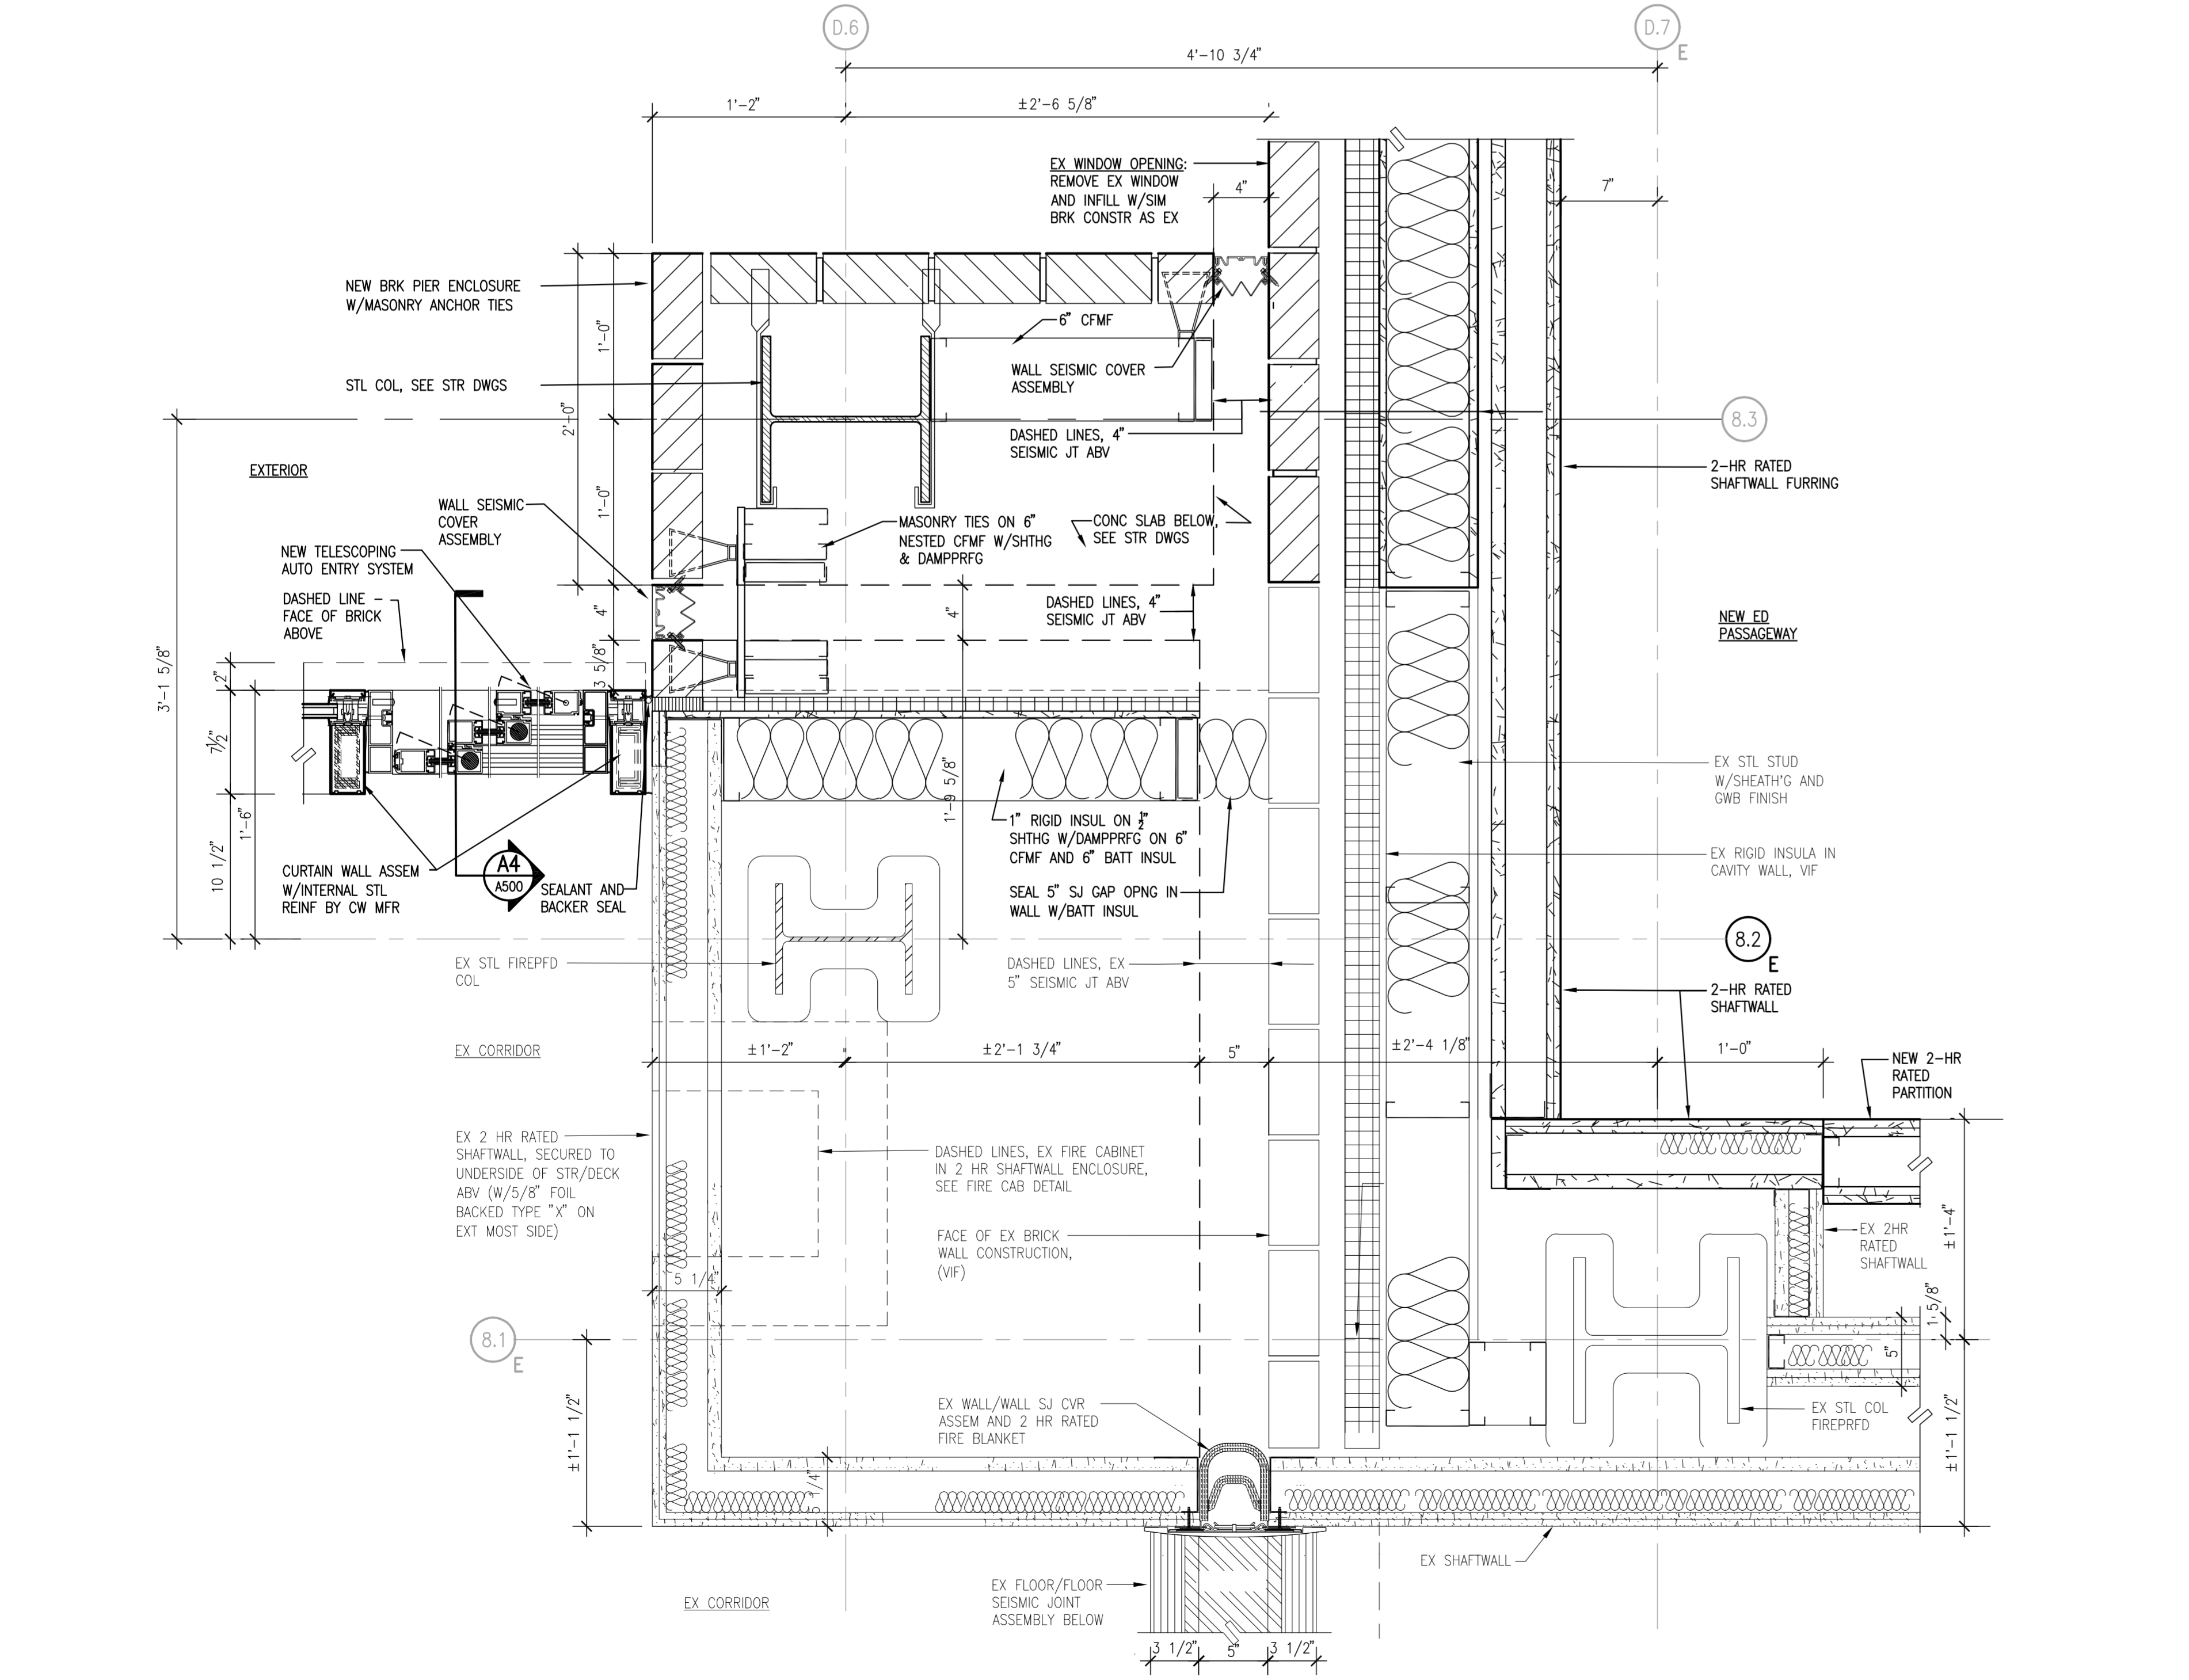

MARK	ISSUE DATE	DESCRIPTION
BID	12/14/07	BID SET

Issue Log

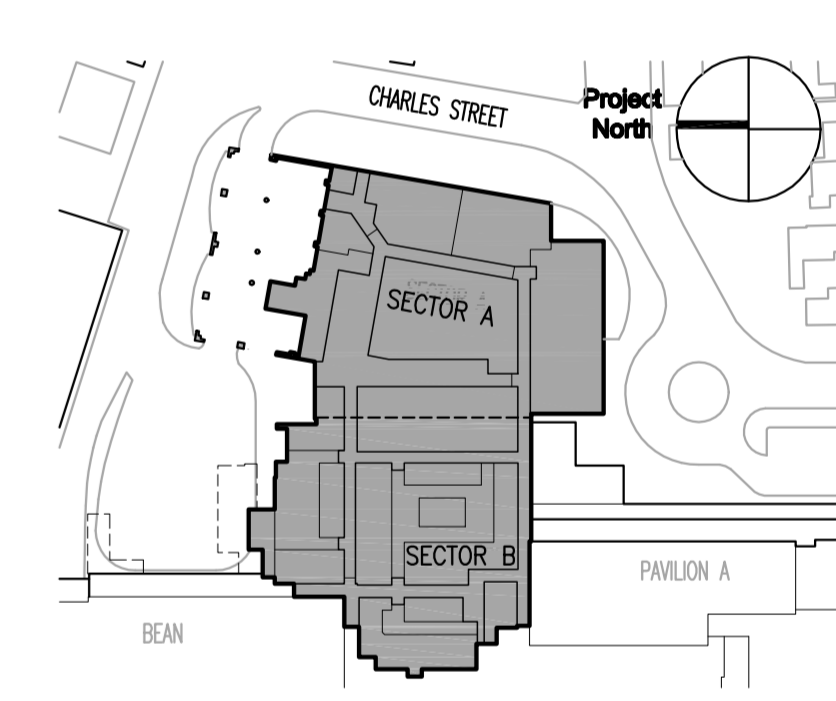

**TRO Jung|Brannen**  
ARCHITECTURE INTERIOR DESIGN ENGINEERING MASTER PLANNING  
22 Boston Wharf Road, Boston, Massachusetts 02210  
Tel 617.502.8400 Fax 617.502.3402 www.trojungbrannen.com

**Maine Medical Center**  
ED Expansion and Renovation  
Portland, Maine MMC Project No. 21843

Drawing Title  
**CONSTRUCTION DETAILS  
NO. 1**

Drawn By	FC	Commission No.	4696
Approved By	FC	Date Issued	12/14/07

Phase / Package Number Sheet Number  
**A515**