




1 ENLARGED PLAN
WORK STATION #B523-ER, #B522-ER
SCALE: 3/4" = 1'-0"

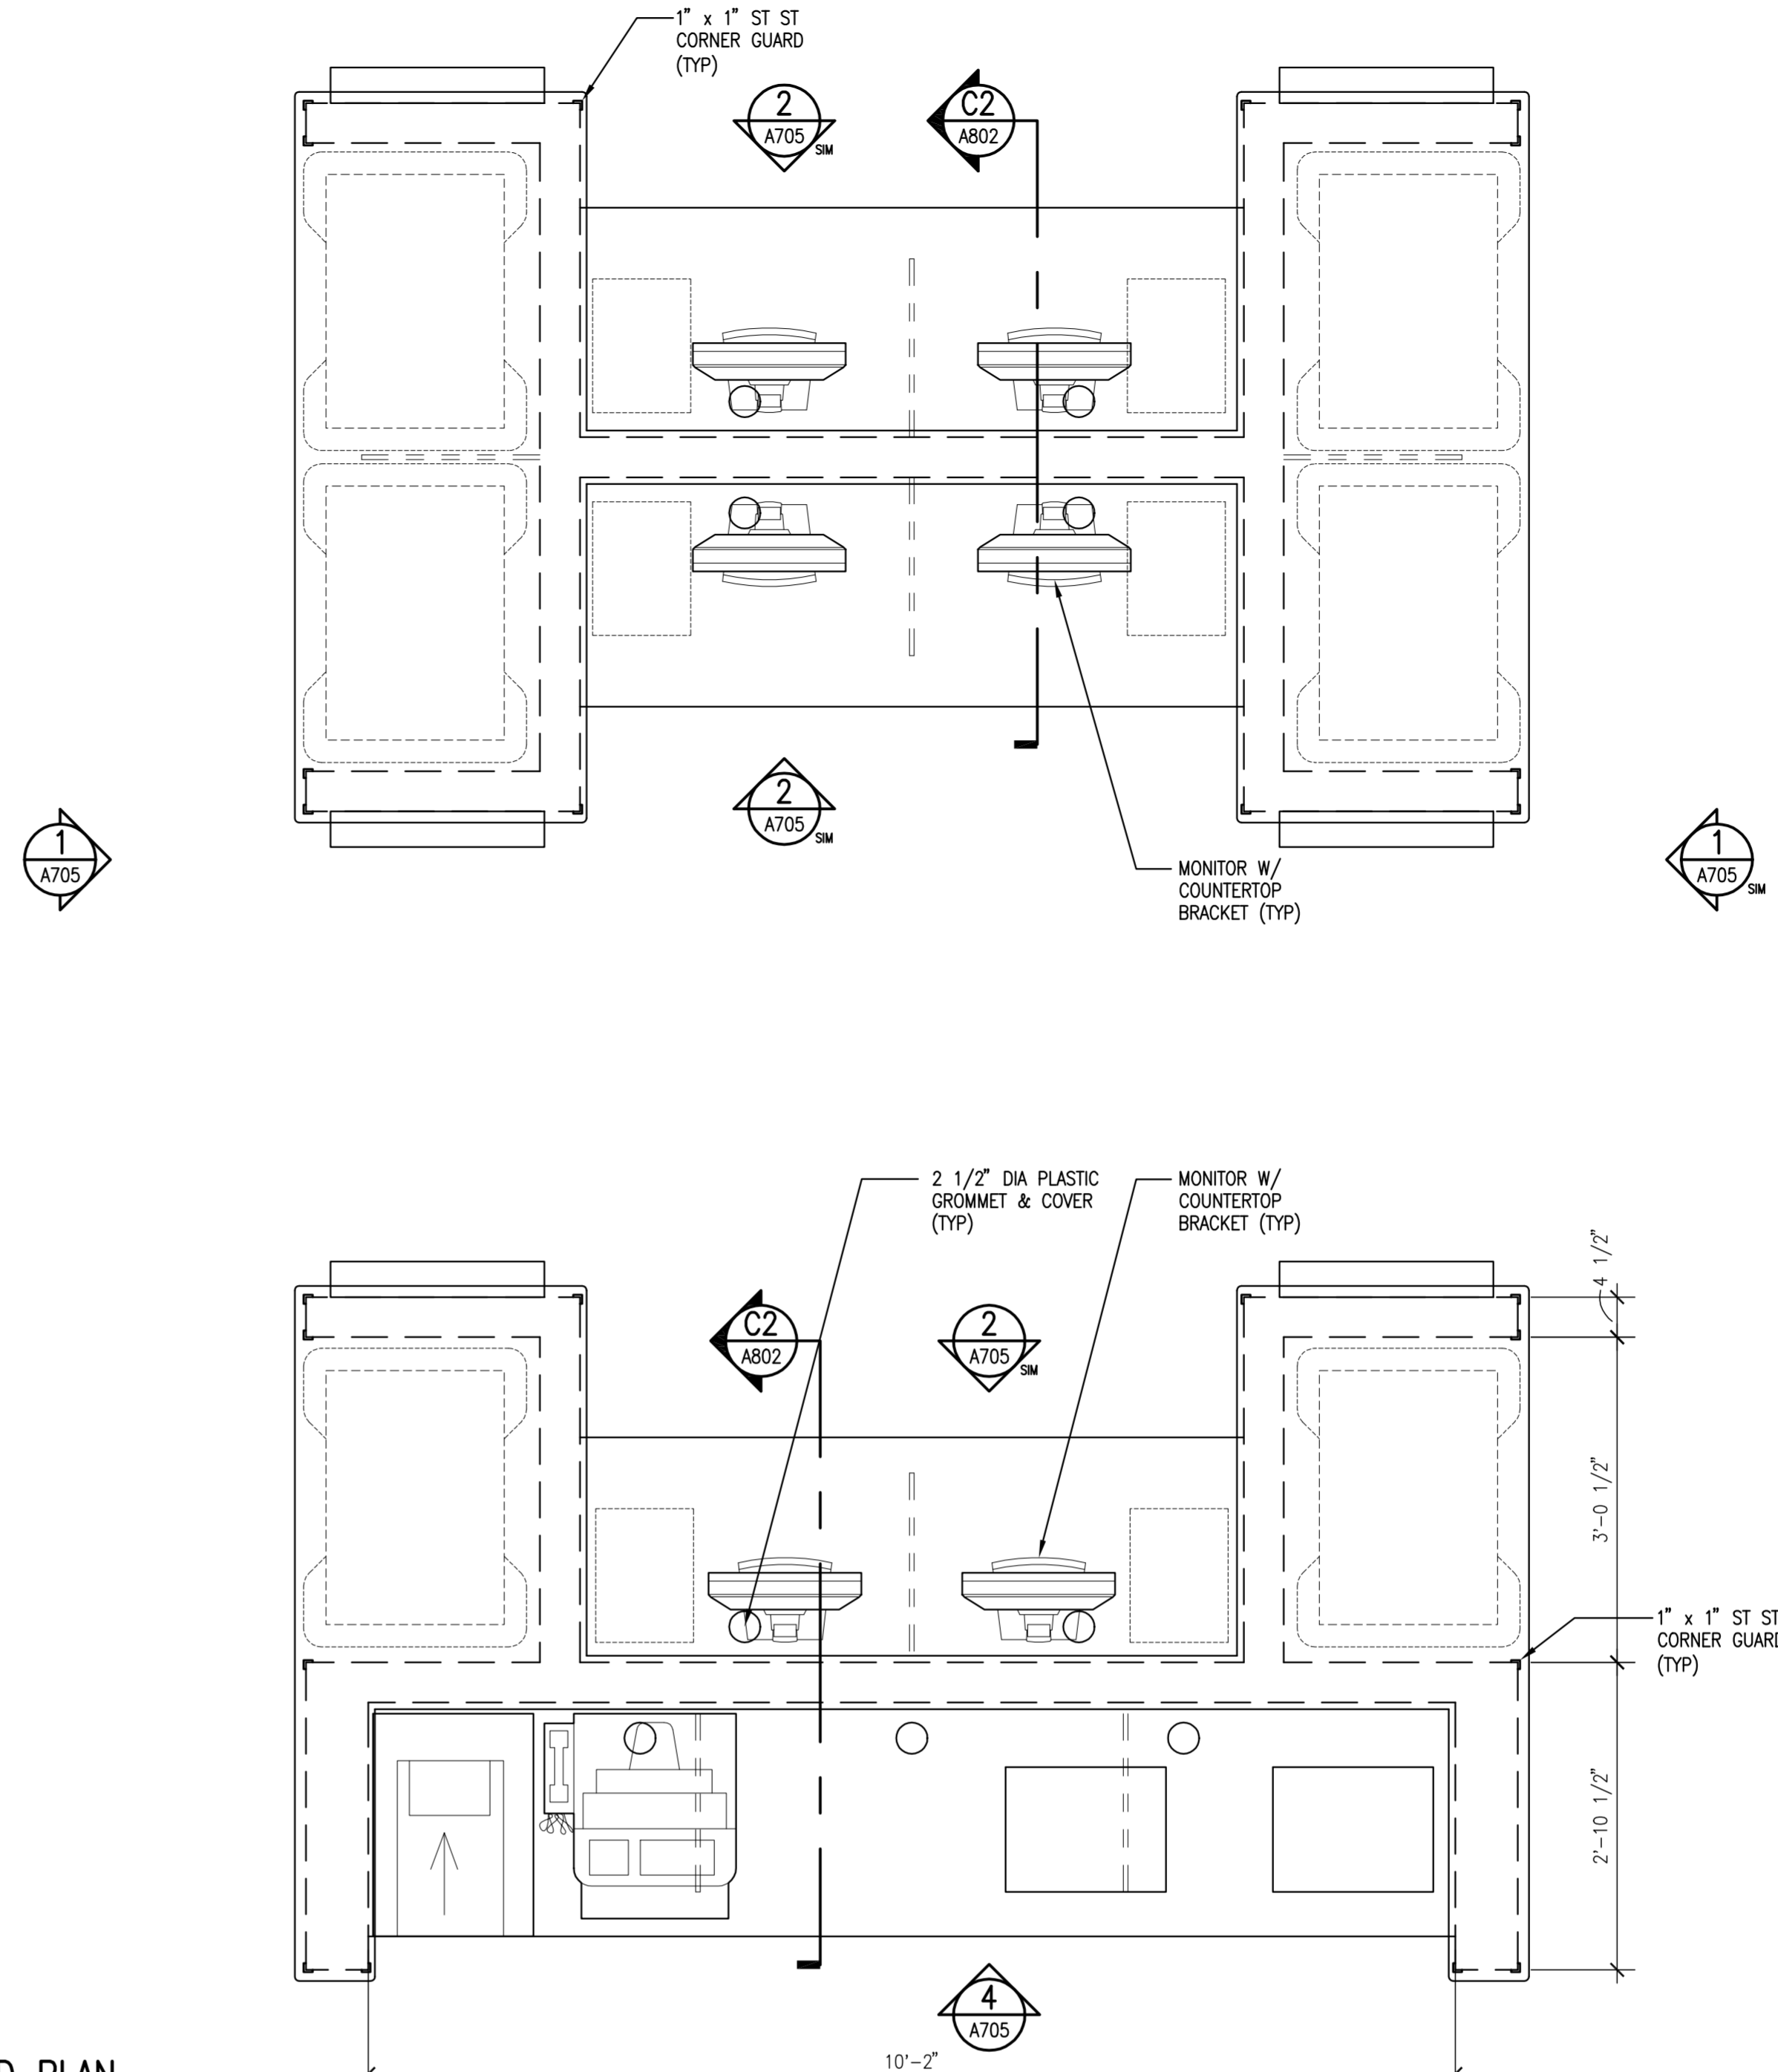

2 ENLARGED PLAN
WORK STATION #B526-ER, #B525-ER, #B524-ER
SCALE: 3/4" = 1'-0"

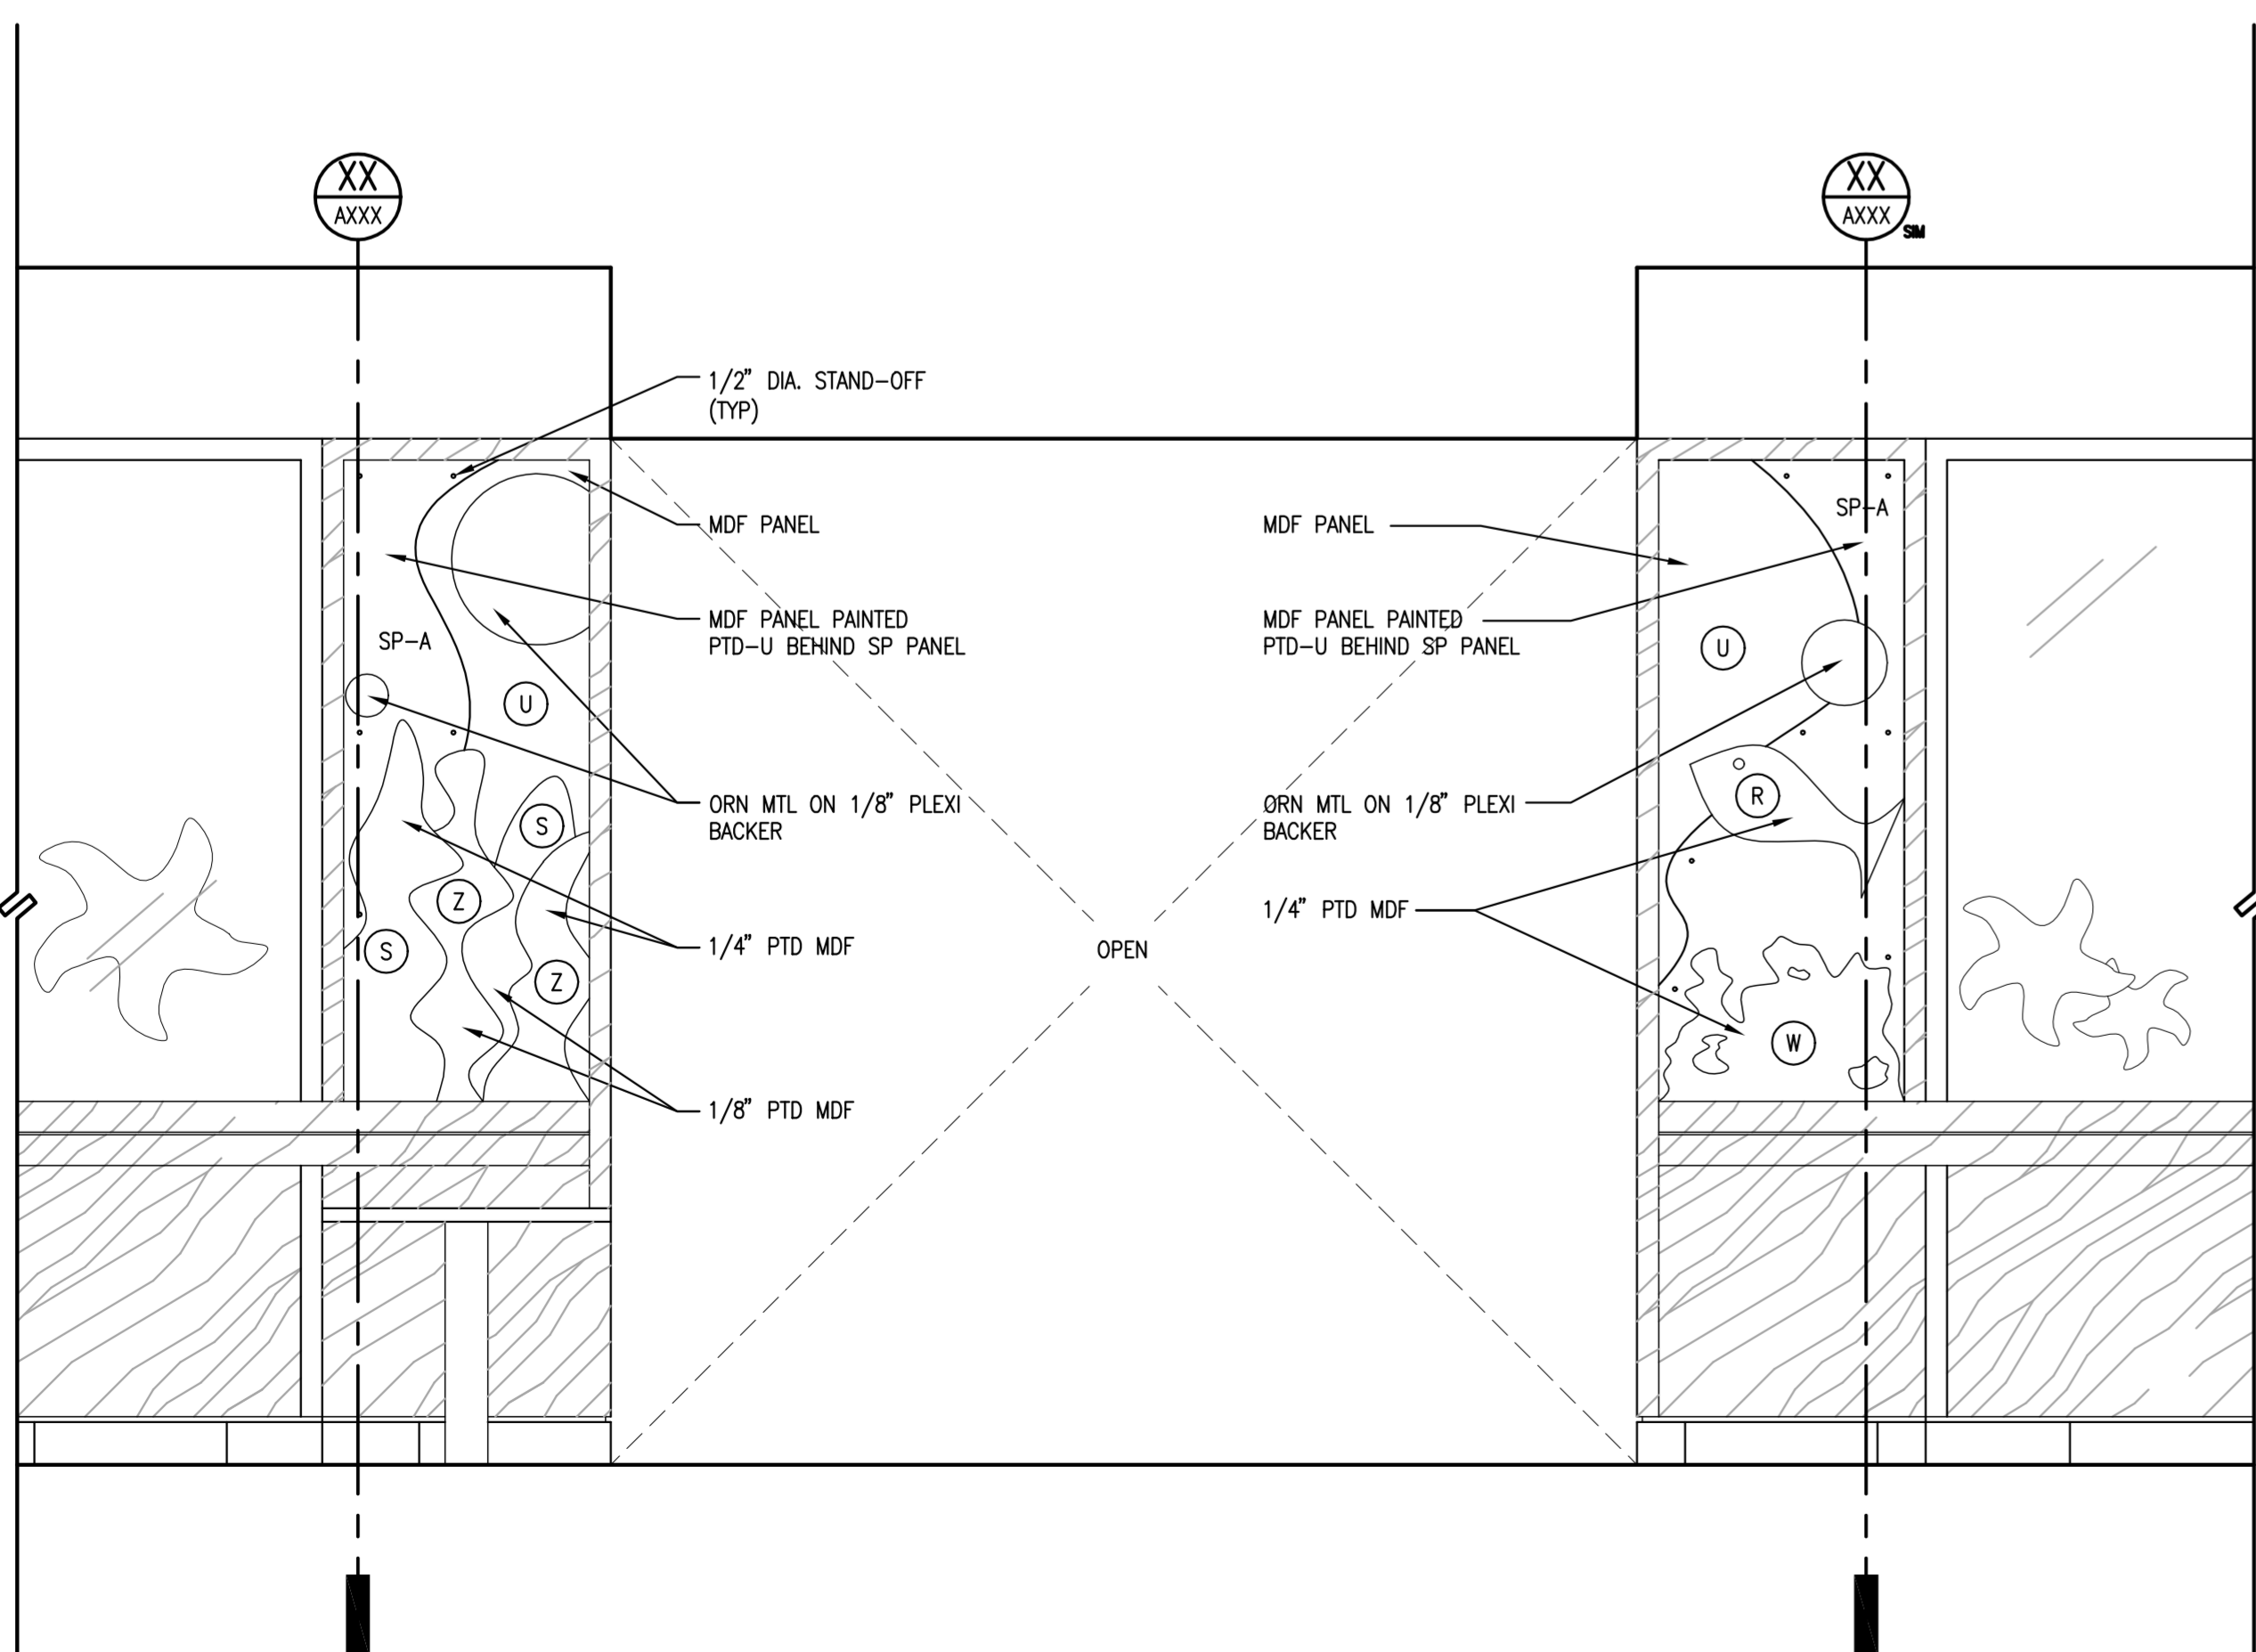


3 ENLARGED ELEVATION
PEDIATRIC WAITING #B007-ER
SCALE: 3/4" = 1'-0"

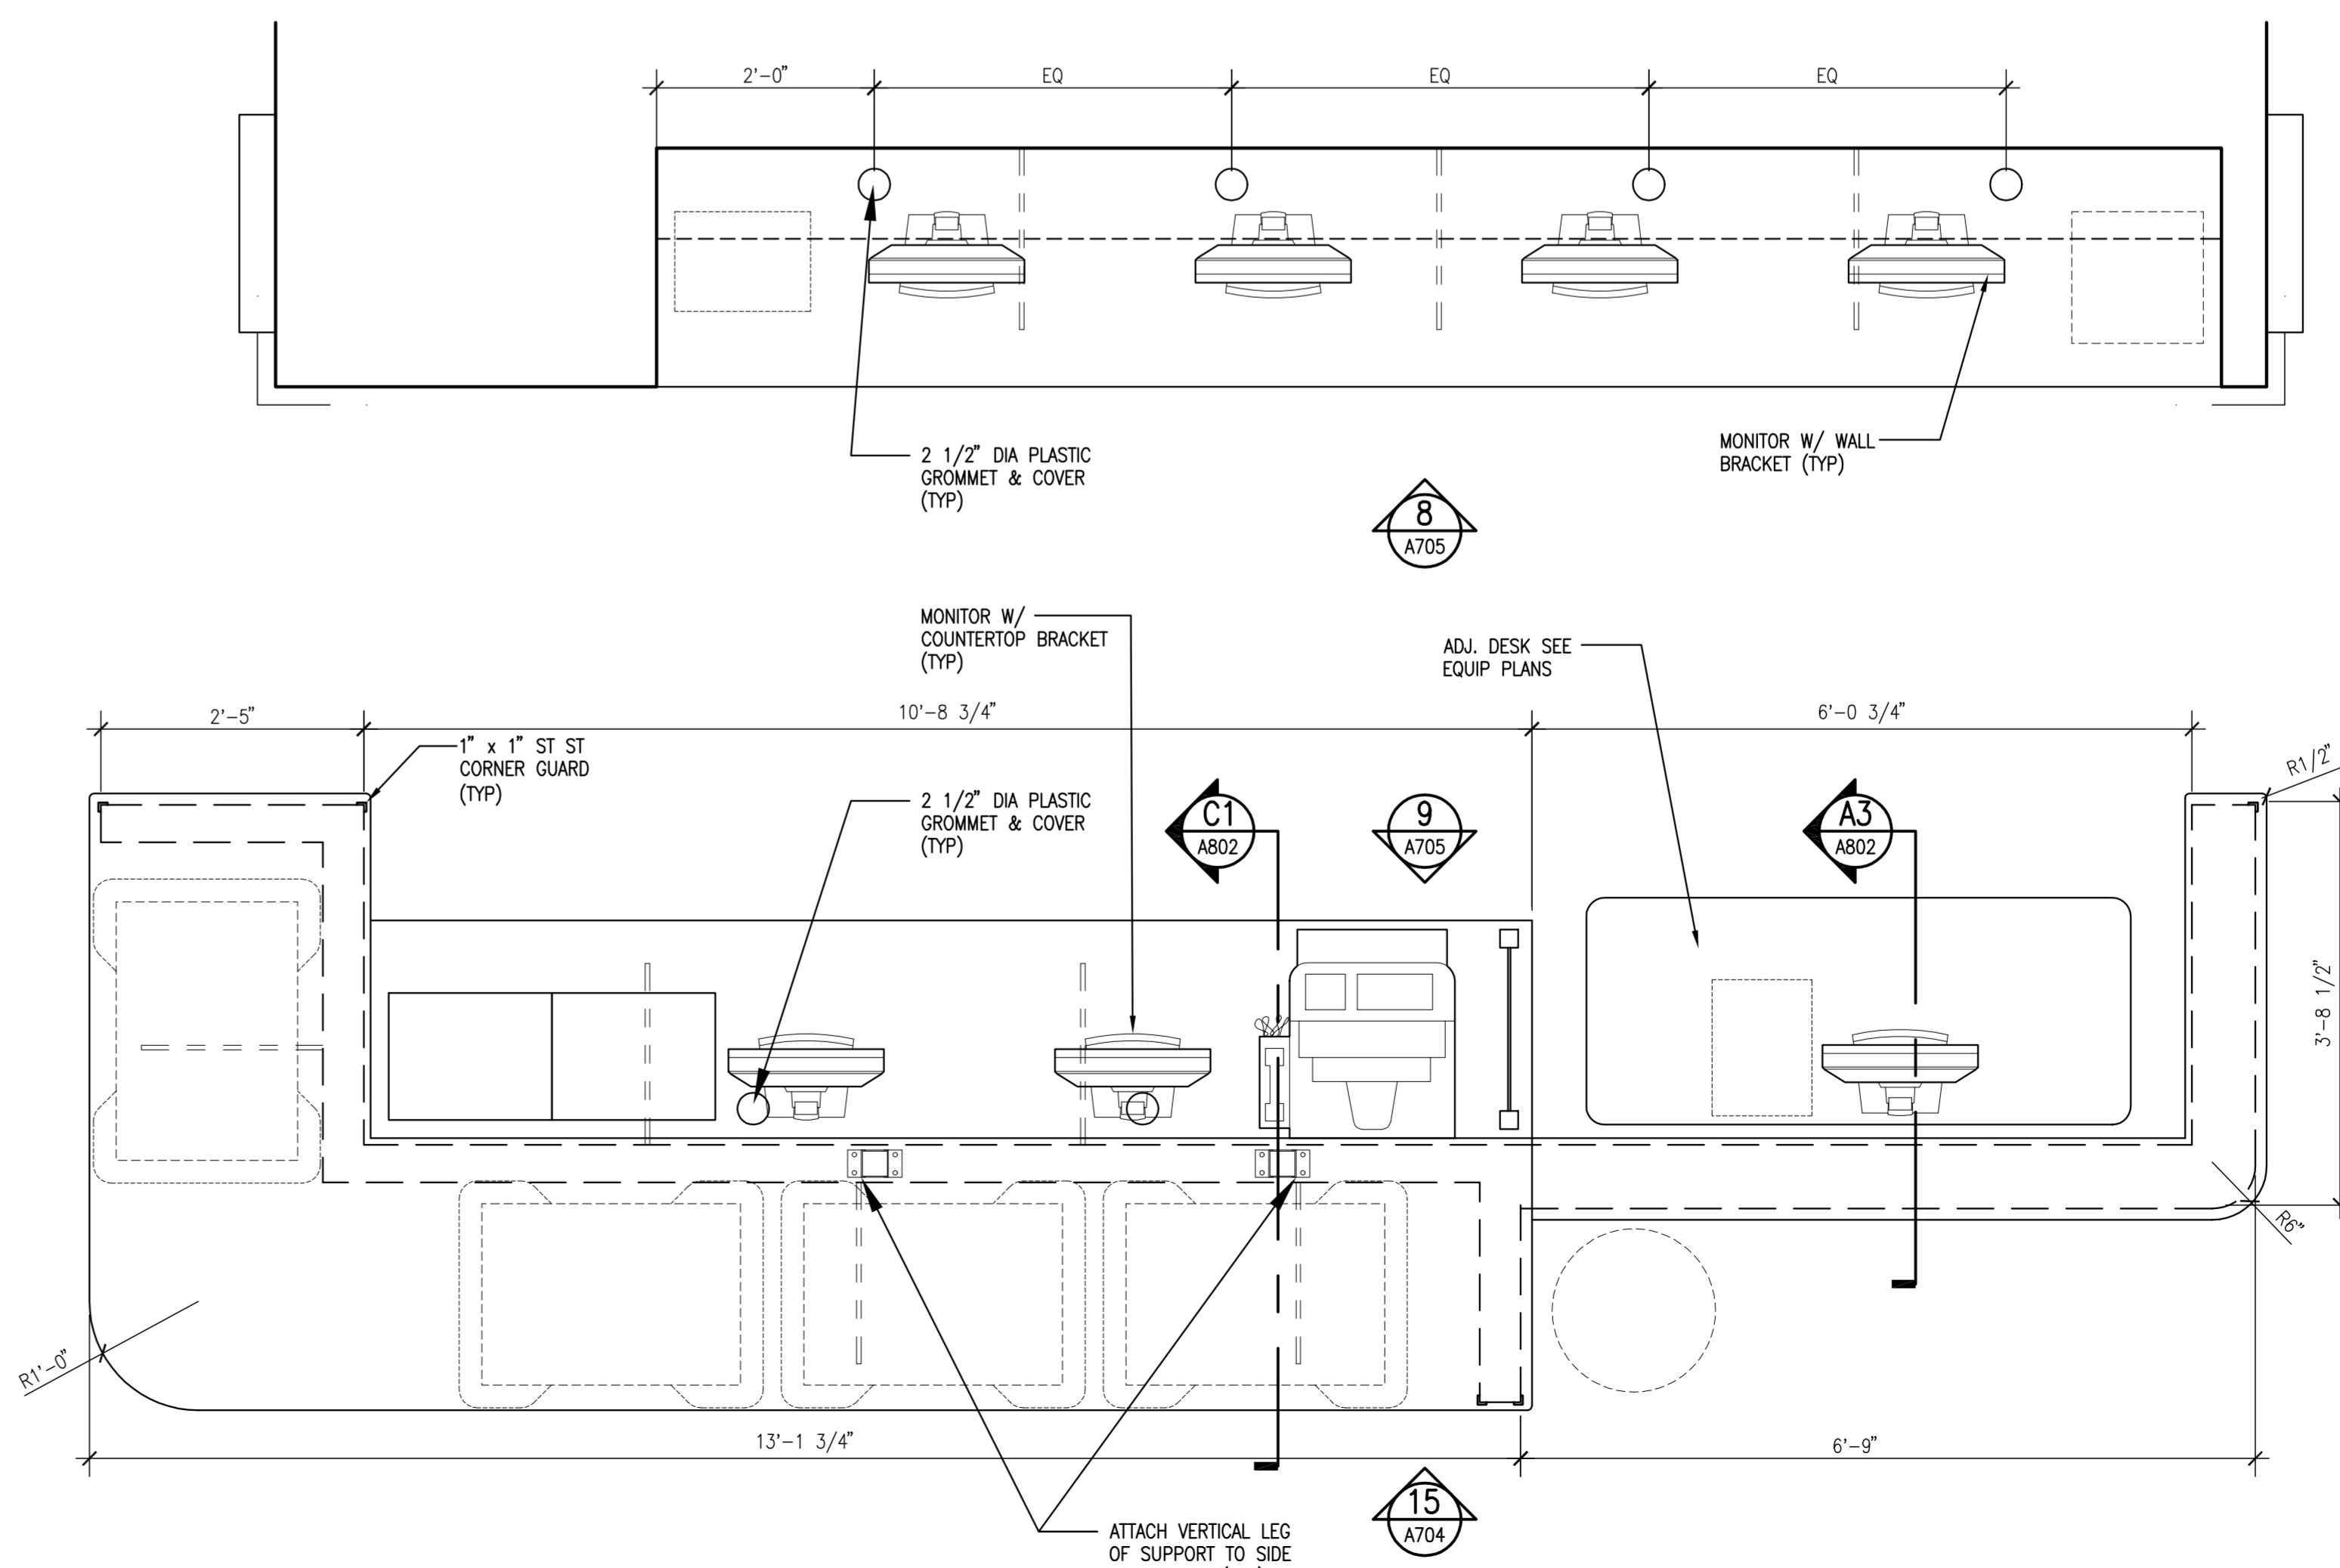

4 ENLARGED PLAN
WORK STATION #B261-ER
SCALE: 3/4" = 1'-0"

MARK	ISSUE DATE	DESCRIPTION
BID	12/14/07	BID SET
Issue Log		

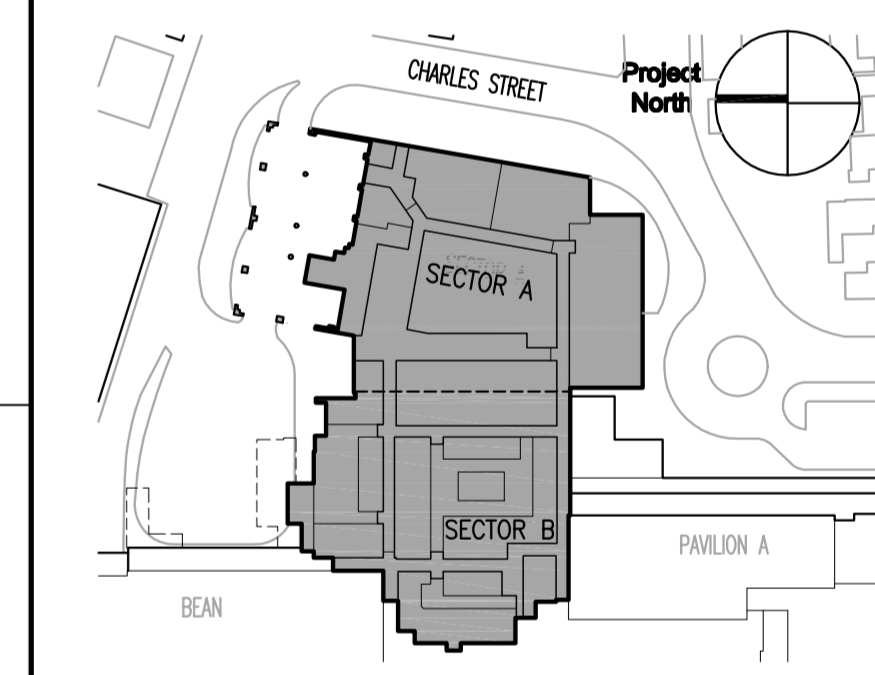

Key Plan

TRO Jung|Brannen

ARCHITECTURE INTERIOR DESIGN ENGINEERING MASTER PLANNING

22 Boston Wharf Road, Boston, Massachusetts 02210
Tel 617.502.8400 Fax 617.502.3402 www.trojungbrannen.com

Maine Medical Center
ED Expansion and Renovation
Portland, Maine MMC Project No. 21843

Drawing Title
**MISCELLANEOUS CASEWORK
ENLARGED PLANS**

Drawn By	JET	Commission No.	4696
Approved By	AF	Date Issued	12/14/07

Phase / Package Number	Sheet Number
	A805