


- General Notes:
1. CIRCUIT NUMBERS ARE INDICATED FOR DESCRIPTIVE PURPOSE ONLY. EXACT CIRCUIT NUMBERS TO BE DETERMINED IN THE FIELD.
  2. REFER TO MECHANICAL FLOOR PLANS FOR EXACT LOCATION OF ALL MECHANICAL EQUIPMENT.
  3. REFER TO MEP COORDINATION SCHEDULE ON DRAWING MEP-1 FOR ADDITIONAL INFORMATION.

- DRAWING NOTES:
1. CONNECT TO SPARE 20A-1P CIRCUIT BREAKER IN EXISTING 120/208V CRITICAL POWER PANEL SERVING THE AREA.

MARK	ISSUE DATE	DESCRIPTION
BID	12/14/07	BID SET
Issue Log		

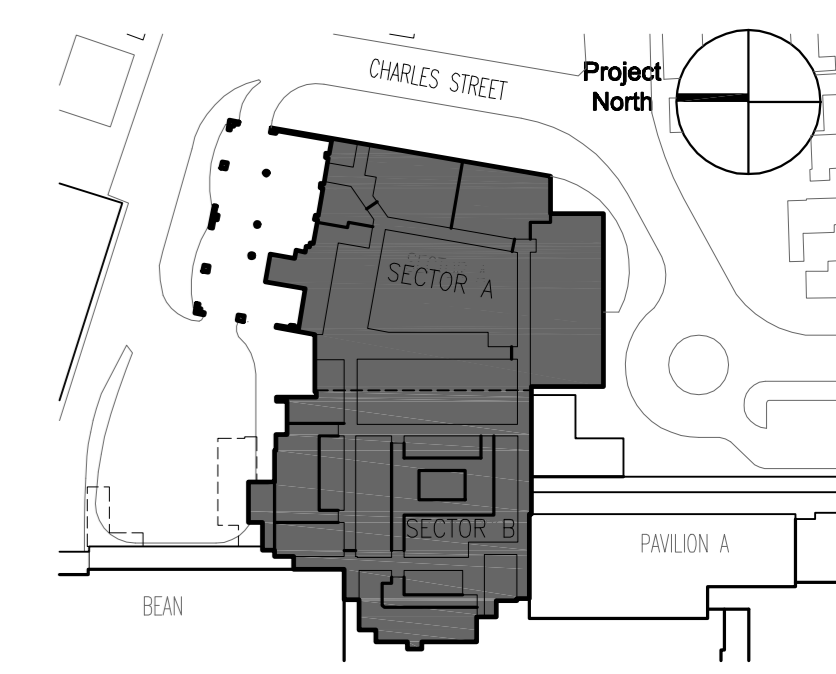


Key Plan



**TRO Jung|Brannen**

ARCHITECTURE INTERIOR DESIGN ENGINEERING MASTER PLANNING

22 Boston Wharf Road, Boston, Massachusetts 02210  
Tel 617.502.8400 Fax 617.502.3402 www.trojungbrannen.com



**Maine Medical Center**  
ED Expansion and Renovation  
Portland, Maine MMC Project No. 21843

Drawing Title

**ELECTRICAL FIFTH FLOOR MECHANICAL ROOM POWER PLAN**

Drawn By	A.B.	Commission No.	4696
Approved By	B.A.	Date Issued	12/14/07

Phase / Package Number	Sheet Number
	<b>E305.A</b>

