

- EQUIPMENT NOTES:**
- 1 DEDICATED RECEPTACLE FOR COPIER
 - 2 RECEPTACLE FOR FAX MACHINE
 - 3 RECEPTACLE FOR PRINTER
 - 4 DEDICATED RECEPTACLE FOR REFRIGERATOR
 - 5 DEDICATED RECEPTACLE FOR BLANKET WARMER
 - 6 DEDICATED RECEPTACLE FOR MICROWAVE
 - 7 DEDICATED RECEPTACLE FOR COFFEE MAKER
 - 8 DEDICATED RECEPTACLE FOR ICE MACHINE
 - 9 POWER CONNECTION TO AUTODOOR
 - 10 RECEPTACLE FOR PYXIS MACHINE
 - 11 RECEPTACLE FOR TELEVISION
 - 12 WIREMOLD 3000 SERIES, POWER DUPLEX RECEPTACLES SHALL BE PROVIDED AT EVERY 2' OF WIREMOLD ASSEMBLY.
 - 13 DEDICATED RECEPTACLE FOR ATM MACHINE
 - 14 POWER CONNECTION TO AUTOMATIC SLIDING DOOR
 - 15 DEDICATED RECEPTACLE FOR VENDING MACHINE
 - 16 DEDICATED RECEPTACLE FOR ULTRASOUND EQUIPMENT
 - 17 RECEPTACLE FOR EMBOSSE/CARD IMPRINT/LABEL MAKER
 - 18 RECEPTACLE FOR WALK-THROUGH METAL DETECTOR, EXACT LOCATION TO BE COORDINATED IN THE FIELD
 - 19 DEDICATED POWER CONNECTION TO HVAC TERMINAL BOXES CONTROL PANEL, COORDINATE EXACT LOCATION WITH ATC CONTRACTOR
 - 20 POWER CONNECTION TO PNEUMATIC TUBE
 - 21 POWER CONNECTION TO CEILING MOUNTED EXAM LIGHT
 - 22 EXAM LIGHT WALL CONTROL, PROVIDED BY OTHER, BUT WIRED BY ELECTRICAL CONTRACTOR, EXACT LOCATION TO BE DETERMINED IN THE FIELD
 - 23 POWER CONNECTION TO SMOKE DAMPERS, REFER TO SIGNAL PLAN DRAWING E408A FOR QUANTITY OF DEVICES.
 - 24 DEDICATED RECEPTACLE FOR TOASTER
 - 25 POWER CONNECTION FOR DIGITAL DISPLAY
 - 26 DEDICATED RECEPTACLE FOR TRASH COMPACTOR
 - 27 DEDICATED RECEPTACLE FOR WARMING CABINET
 - 28 DEDICATED RECEPTACLE FOR SODA MACHINE
 - 29 DEDICATED RECEPTACLE FOR BLOOD REFRIGERATOR
 - 30 DEDICATED POWER CONNECTION TO MEDICAL GAS ALARM PANEL
 - 31 DEDICATED RECEPTACLE FOR WATER HEATER
 - 32 TWIST-LOCK NEMA 15-15R RECEPTACLE FOR WALL MOUNTED EXAM LIGHT
 - 33 DEDICATED NEMA 6-15R RECEPTACLE FOR CR READER
 - 34 DEDICATED RECEPTACLE FOR PORTABLE ULTRASOUND UNIT
 - 35 OVERRIDE POWER CONTROL SWITCH FOR INFRARED HEATING LAMPS, EXACT LOCATION TO BE COORDINATED IN THE FIELD WITH OWNER AND ARCHITECT
 - 36 VFD#6 FOR DAC-1, VARIABLE FREQUENCY DRIVE, WITH INTERNAL CIRCUIT BREAKER BY DIVISION 15, PROVIDE (2) #12 IN 3/4" CONDUIT TO MOTOR DISCONNECT FOR VFD SHUTDOWN, REFER TO DETAIL ON DRAWING E800.
 - 37 FOR CONNECTION TO ELAPSED TIMER, COORDINATE EXACT LOCATION AND MOUNTING HEIGHT WITH ARCHITECTURAL ELEVATIONS.

General Notes:


1. CIRCUIT NUMBERS ARE INDICATED FOR DESCRIPTIVE PURPOSE ONLY, EXACT CIRCUIT NUMBERS TO BE DETERMINED IN THE FIELD.
2. REFER TO ARCHITECTURAL INTERIOR ELEVATIONS FOR EXACT MOUNTING HEIGHT OF ALL DEVICES.
3. REFER TO MECHANICAL FLOOR PLANS FOR EXACT LOCATION OF ALL MECHANICAL EQUIPMENT.

DRAWING NOTES:

- 1 FOSTORIA THE MUL-T-MOUNT SERIES CLEAR QUARTS HEATING LAMPS, 7.3KW EACH, MODEL #462-A30-TH-SS, TYPICAL FOR SIX (6).
- 2 3/4" CONDUIT AND MINIMUM #12AWG WIRE SIZE (TWO (2) WIRES PER LIGHTHEAD PLUS FIXTURE GROUND WIRE) BETWEEN FIXTURE JUNCTION BOX AND WALL CONTROL.
- 3 ALL DEVICES LOCATED ON THIS WALL SHALL BE INSTALLED WITHIN OWNER PROVIDED SECURED HEADWALL SYSTEM.
- 4 PROVIDE SIX (6) GANG BOX FOR TV CONTROL IN PATIENT'S ROOMS, LABEL EACH SWITCH WITH ASSOCIATED ROOM.

MARK	ISSUE DATE	DESCRIPTION
A1	01/10/08	ADDENDUM NO.1
BID	12/14/07	BID SET

Issue Log

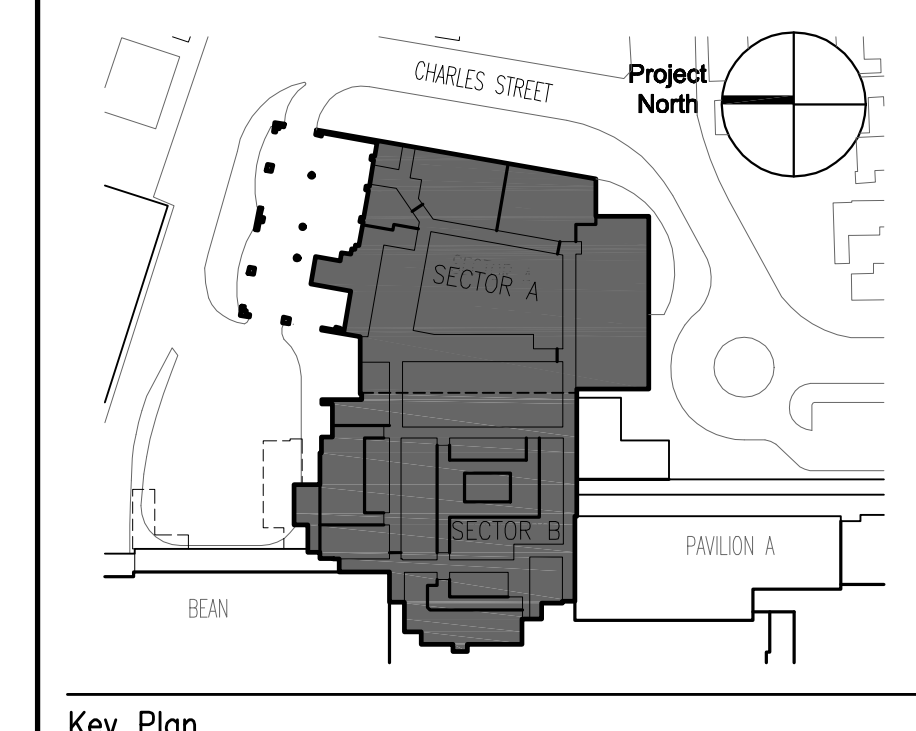

Key Plan

TRO Jung | Brannen

ARCHITECTURE INTERIOR DESIGN ENGINEERING MASTER PLANNING

22 Boston Wharf Road, Boston, Massachusetts 02210
Tel: 617.502.9400 Fax: 617.502.3402 www.trojungbrannen.com

Maine Medical Center
ED Expansion and Renovation
Portland, Maine MMC Project No. 21843

Drawing Title
ELECTRICAL BASEMENT FLOOR POWER PLAN (SECTOR A)

Drawn by	A.B.	Commission No.	4696
Approved By	D.S.	Date Issued	12/14/07

Phase / Package Number	Sheet Number
	E30B.A

Copyright © 2007 TRO Jung Brannen 4696EPP-00B-PWR-SIG-98

