

MATCH LINE
REFER DWG. E408A

General Notes:

- REFER TO ARCHITECTURAL ELEVATION FOR EXACT MOUNTING HEIGHT OF ALL DEVICES.
- INSTALL ONE (1) SIX STRAND MULTIMODE FIBER CABEL BETWEEN THE ED COMPUTER ROOM B112 AND THE CHARLES STREET ED TEL/DATA CLOSET B009-N, TERMINATE AND TEST ALL FIBER STRANDS.
- INSTALL ONE (1) SIX STRAND MULTIMODE FIBER CABEL BETWEEN THE ED COMPUTER ROOM B112 AND THE TECH ROOM 2074-MA, TERMINATE AND TEST ALL FIBER STRANDS.

DRAWING NOTES:


- ALL DEVICES LOCATED ON THIS WALL SHALL BE INSTALLED WITHIN OWNER PROVIDED SECURED HEADWALL SYSTEM.
- FOR FIRE ALARM CONNECTION TO DOOR, TYPICAL.
- EXACT LOCATION TO BE COORDINATED IN THE FIELD, SHALL BE ACCESSIBLE TO AUTHORITY HAVING JURISDICTION.
- PROVIDE TAMPER PROOF TEL/DATA OUTLETS IN ACCORDANCE WITH MAIN MEDICAL CENTER REQUIREMENTS. TYPICAL FOR SIX (6) ROOMS.
- PROVIDE NUTONE #M4110WH PLUG-IN INTERCOM UNIT. VERIFY EXACT REQUIREMENT WITH THE HOSPITAL PRIOR TO ORDERING.

EQUIPMENT NOTES:

- 1 DATA CONNECTION FOR PYXIS MACHINE
- 2 DATA CONNECTION FOR PNEUMATIC TUBE
- 3 FOR CONNECTION TO SKYTRON BOOMS

MARK	ISSUE DATE	DESCRIPTION
A1	01/10/08	ADDENDUM NO.1
BID	12/14/07	BID SET

Issue Log

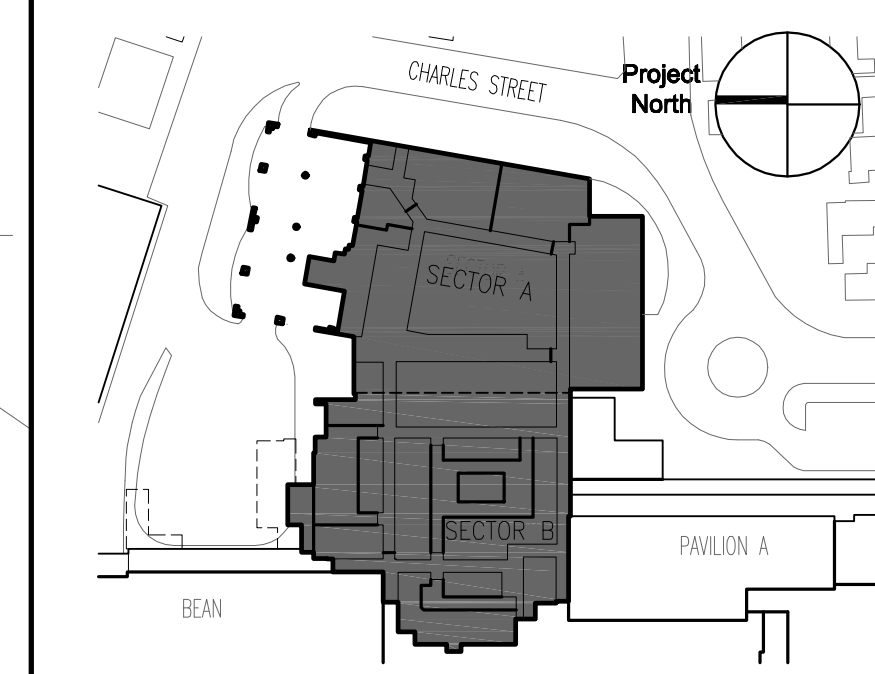

Key Plan

TRO Jung|Brannen
 ARCHITECTURE INTERIOR DESIGN ENGINEERING MASTER PLANNING
 22 Boston Wharf Road, Boston, Massachusetts 02210
 Tel: 617.502.8400 Fax: 617.502.3402 www.trojngbrannen.com

Maine Medical Center
 ED Expansion and Renovation
 Portland, Maine MMC Project No. 21843

Drawing Title
**ELECTRICAL
 BASEMENT FLOOR
 SIGNAL PLAN (SECTOR A)**

Drawn By	A.B.	Commission No.	4696
Approved By	A.B.	Date Issued	12/14/07

Phase / Package Number	Sheet Number
	E408.A

