

General Notes:

- REFER TO ARCHITECTURAL ELEVATION FOR EXACT MOUNTING HEIGHT OF ALL DEVICES.
- INSTALL ONE (1) SIX STRAND MULTIMODE FIBER CABLE BETWEEN THE ED COMPUTER ROOM B112 AND THE CHARLES STREET ED TEL/DATA CLOSET B009-N, TERMINATE AND TEST ALL FIBER STRANDS.
- INSTALL ONE (1) SIX STRAND MULTIMODE FIBER CABLE BETWEEN THE ED COMPUTER ROOM B112 AND THE TECH ROOM 2074-MA, TERMINATE AND TEST ALL FIBER STRANDS.


DRAWING NOTES:

- EXISTING EQUIPMENT TO REMAIN WITHIN THIS ROOM, UNLESS INDICATED OTHERWISE.
- ELECTRICAL CONTRACTOR SHALL UTILIZE EXISTING WIRING WITHIN NEW CASEWORK SERVING THE AREA.
- EXACT LOCATION TO BE COORDINATED IN THE FIELD, SHALL BE ACCESSIBLE TO AUTHORITY HAVING JURISDICTION.
- FOR FIRE ALARM CONNECTION TO DOOR, TYPICAL.
- PULL TWO (2) ORANGE SHIELDED CATEGORY 5 CABLES (BELDEN #1533P 003 OR EQUIVALENT) FROM EXISTING ELECTRICAL BOX THAT CONTAINS THE PHILIPS MEDICAL STRIP RECORDER CABLE TO THE ED COMPUTER ROOM B112. THE BOX SHALL BE FITTED WITH A SINGLE GANGED WALL PLATE WITH ONE (1) ORANGE SHIELDED 8P8C MODULAR JACK. THE CONTRACTOR SHALL TERMINATE ALL CABLE AT BOTH ENDS AND TEST CABLE AND TERMINATIONS.
- MOUNTED IN CUSTOM CASEWORK, COORDINATE EXACT LOCATION OF POWER-THRU FLOOR CONNECTION IN THE FIELD, TYPICAL.
- EXACT LOCATION TO BE COORDINATED IN THE FIELD.

EQUIPMENT NOTES:

- DATA CONNECTION FOR PYXIS MACHINE
- DATA CONNECTION FOR PNEUMATIC TUBE
- DATA CONNECTION FOR MESSAGING BOARD, EXACT LOCATION TO BE COORDINATED IN THE FIELD

| MARK | ISSUE DATE | DESCRIPTION |
|-----------|------------|-------------|
| | | |
| | | |
| | | |
| | | |
| BID | 12/14/07 | BID SET |
| Issue Log | | |

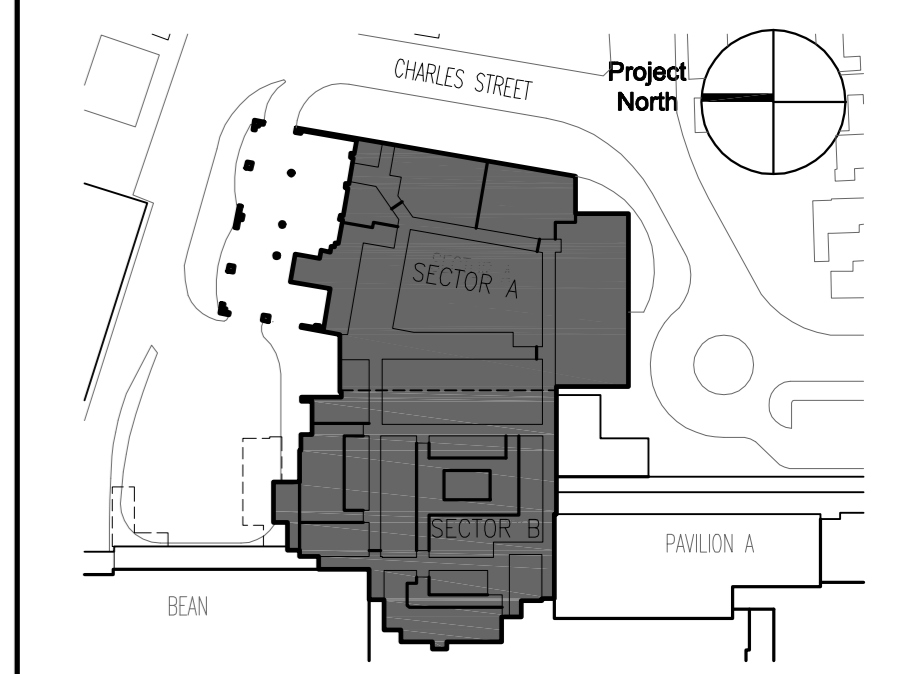

Key Plan

TRO Jung|Brannen
 ARCHITECTURE INTERIOR DESIGN ENGINEERING MASTER PLANNING
 22 Boston Wharf Road, Boston, Massachusetts 02210
 TEL 617.502.9400 FAX 617.502.3402 www.trojungbrannen.com

Maine Medical Center
 ED Expansion and Renovation
 Portland, Maine MMC Project No. 21843

ELECTRICAL BASEMENT FLOOR SIGNAL PLAN (SECTOR B)

| | | | |
|-------------|------|----------------|----------|
| Drawn By | A.B. | Commission No. | 4696 |
| Approved By | D.S. | Date Issued | 12/14/07 |

| | |
|------------------------|---------------|
| Phase / Package Number | Sheet Number |
| | E40B.B |