
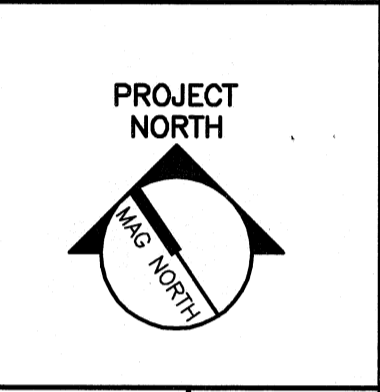
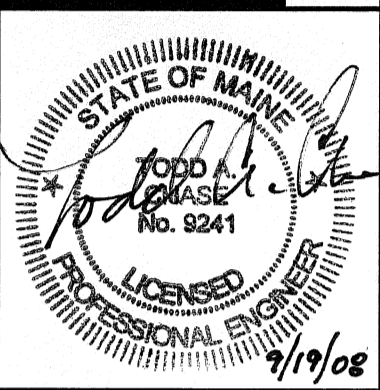


NOTE:
 1. SEE SHEET M-001 FOR LEGEND AND ABBREVIATIONS.

- KEYED NOTES:**
- ① INSTALL NEW FAUCET IN CORIAN SINK SUPPLIED BY OTHERS. KOHLER K-15265-4 WITH GRID STRAINER.
 - ② EXTEND WASTE, VENT, HW AND CW PIPING TO NEW SINK LOCATION. RELOCATE (E) HOSE BIBB LOCATED BELOW SINK.
 - ③ RELOCATE (E) DIFFUSER TO MATCH NEW GRID. EXTEND/RECONFIGURE DUCT AS REQUIRED.
 - ④ INSTALL NEW 24x24 SURFACE MOUNTED RETURN GRILLE. TITUS MODEL 350-R, NC<20, OR APPROVED.
 - ⑤ INSTALL NEW 12x12 SURFACE MOUNTED EXHAUST GRILLE. TITUS MODEL 350-R, OR APPROVED.

144 Fore Street P.O. Box 618
 Portland, Maine 04104
 Tel. (207) 772-3846
 Fax. (207) 772-1070
 www.smartinc.com

ARCHITECTURE
 ENGINEERING
 PLANNING
 INTERIOR DESIGN
 COMMISSIONING

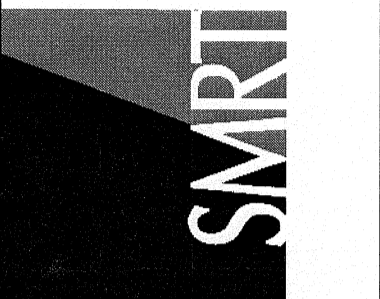

MAINE MEDICAL CENTER
 LINAC REPLACEMENT PROJECT
 22 BOWHALL ST PORTLAND, MAINE
 ISSUED FOR CONSTRUCTION
 9-19-08
 CURRENT ISSUE STATUS:

REV	DESCRIPTION	DATE

GRAPHIC SCALE:
 0" 1"

SCALE: 1/4"=1'-0"
 PROJECT MANAGER: COP
 JC/DRAWN BY: MDR/BGG/OIL
 A/E OF RECORD: TAC
 CAD FILE: M-101-08134
 PROJECT NO: 08134
 DATE:

SHEET TITLE:
 HVAC DUCTWORK
 PLAN

SHEET No.
M-101
 ©COPYRIGHT 2008 SMART INC.

A5 PARTIAL DEMOLITION PLAN

1/4"=1'-0"