
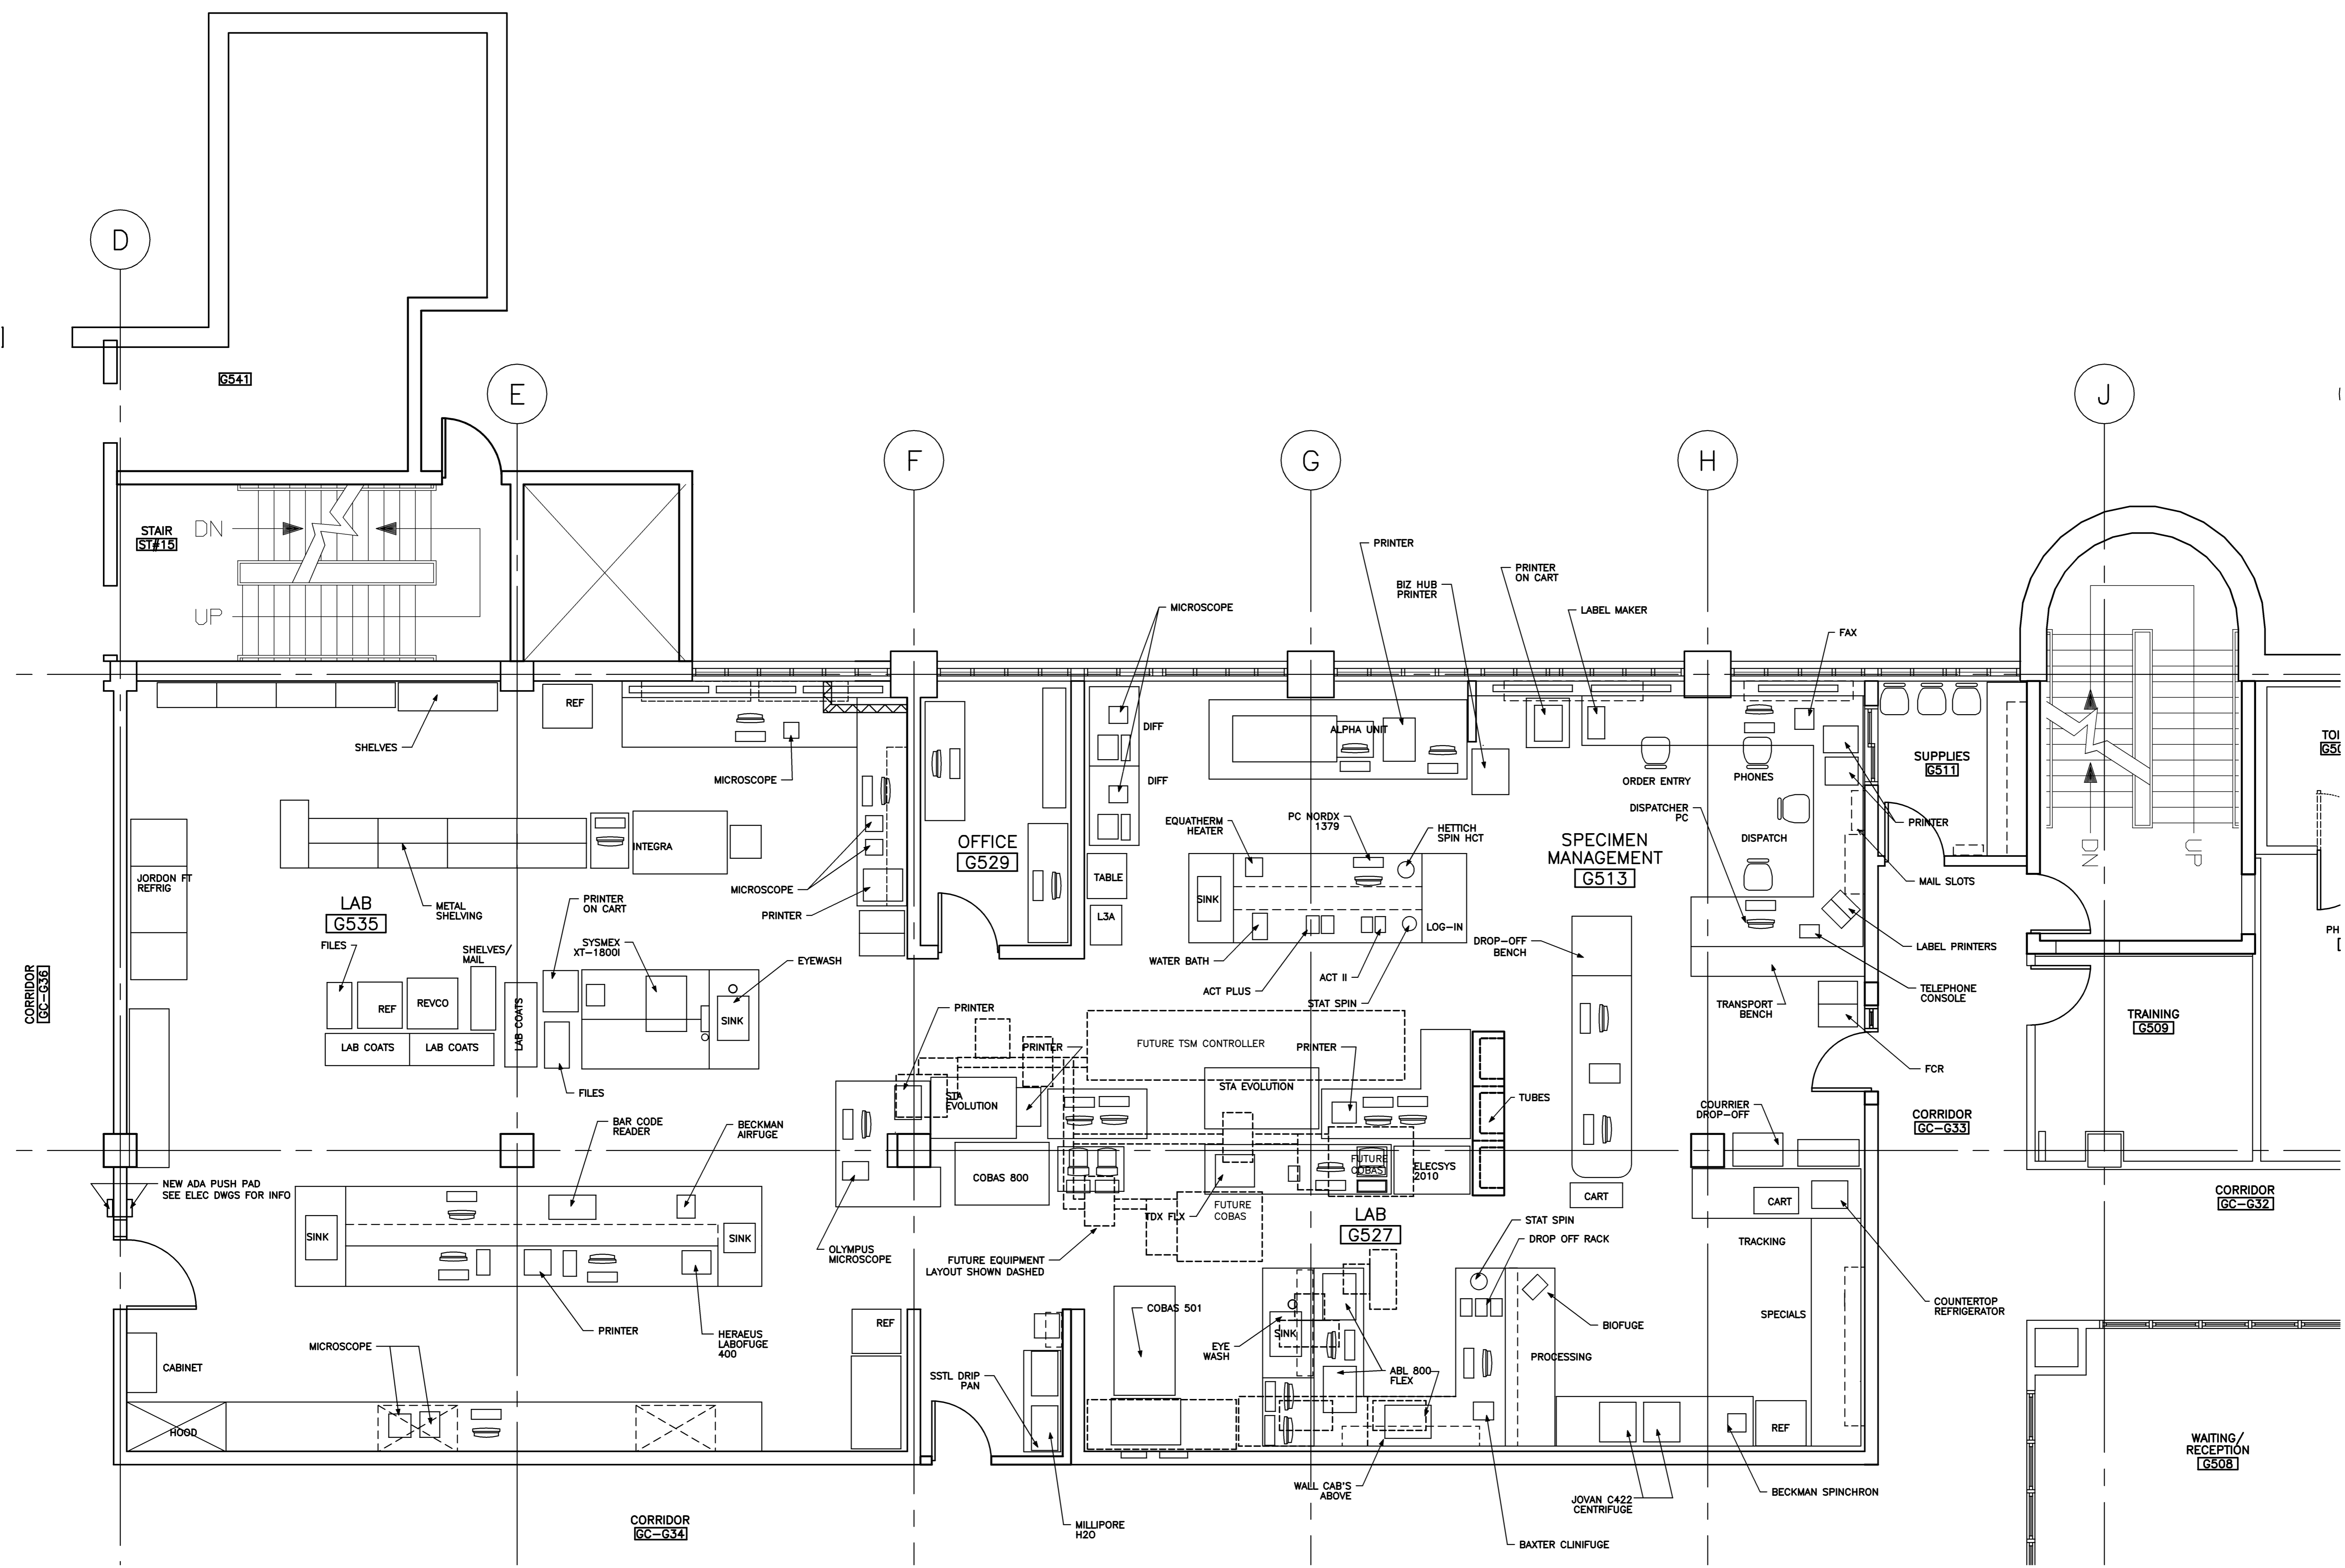


Project Title
MAINE MEDICAL CENTER HVAC LAB RENOVATIONS
PORTLAND, MAINE

HA Project No. **08101**

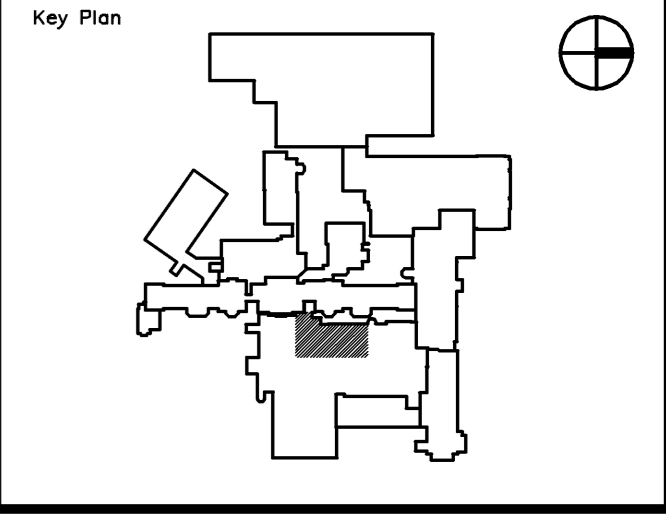

Issue Dates	Mark	Date	Description
		10-31-08	ISSUED FOR BID
		10-10-08	75% REVIEW

Issue Dates	Mark	Date	Description
		10-31-08	ISSUED FOR BID
		10-10-08	75% REVIEW

Drawing Status

Drawing Title
FIRST FLOOR EQUIPMENT PLAN

PA / PE: **JBL** Drawn By: **MCM**

Drawing Number
A10.2