


LEGEND

- S ○ SPRINKLER HEAD
EXG TO REMAIN
- SD ○ SMOKE DETECTOR
REINSTALL FROM DEMO
- SP ○ SPEAKER
REINSTALL FROM DEMO
- SEC ○ SECURITY CAMERA
REINSTALL FROM DEMO
- PP □ POWER POLE
EXG TO REMAIN
- ES ○ EMERGENCY SHOWER
EXG TO REMAIN
- EXIT □ EXIT SIGN
REINSTALL FROM DEMO
- MECHANICAL DIFFUSER
SEE MECH DWGS FOR MORE INFO
- LIGHT FIXTURE: EITHER
RELOCATED FROM DEMO, OR
ENTIRELY NEW AS NOTED
SEE ELEC DWGS FOR MORE INFO

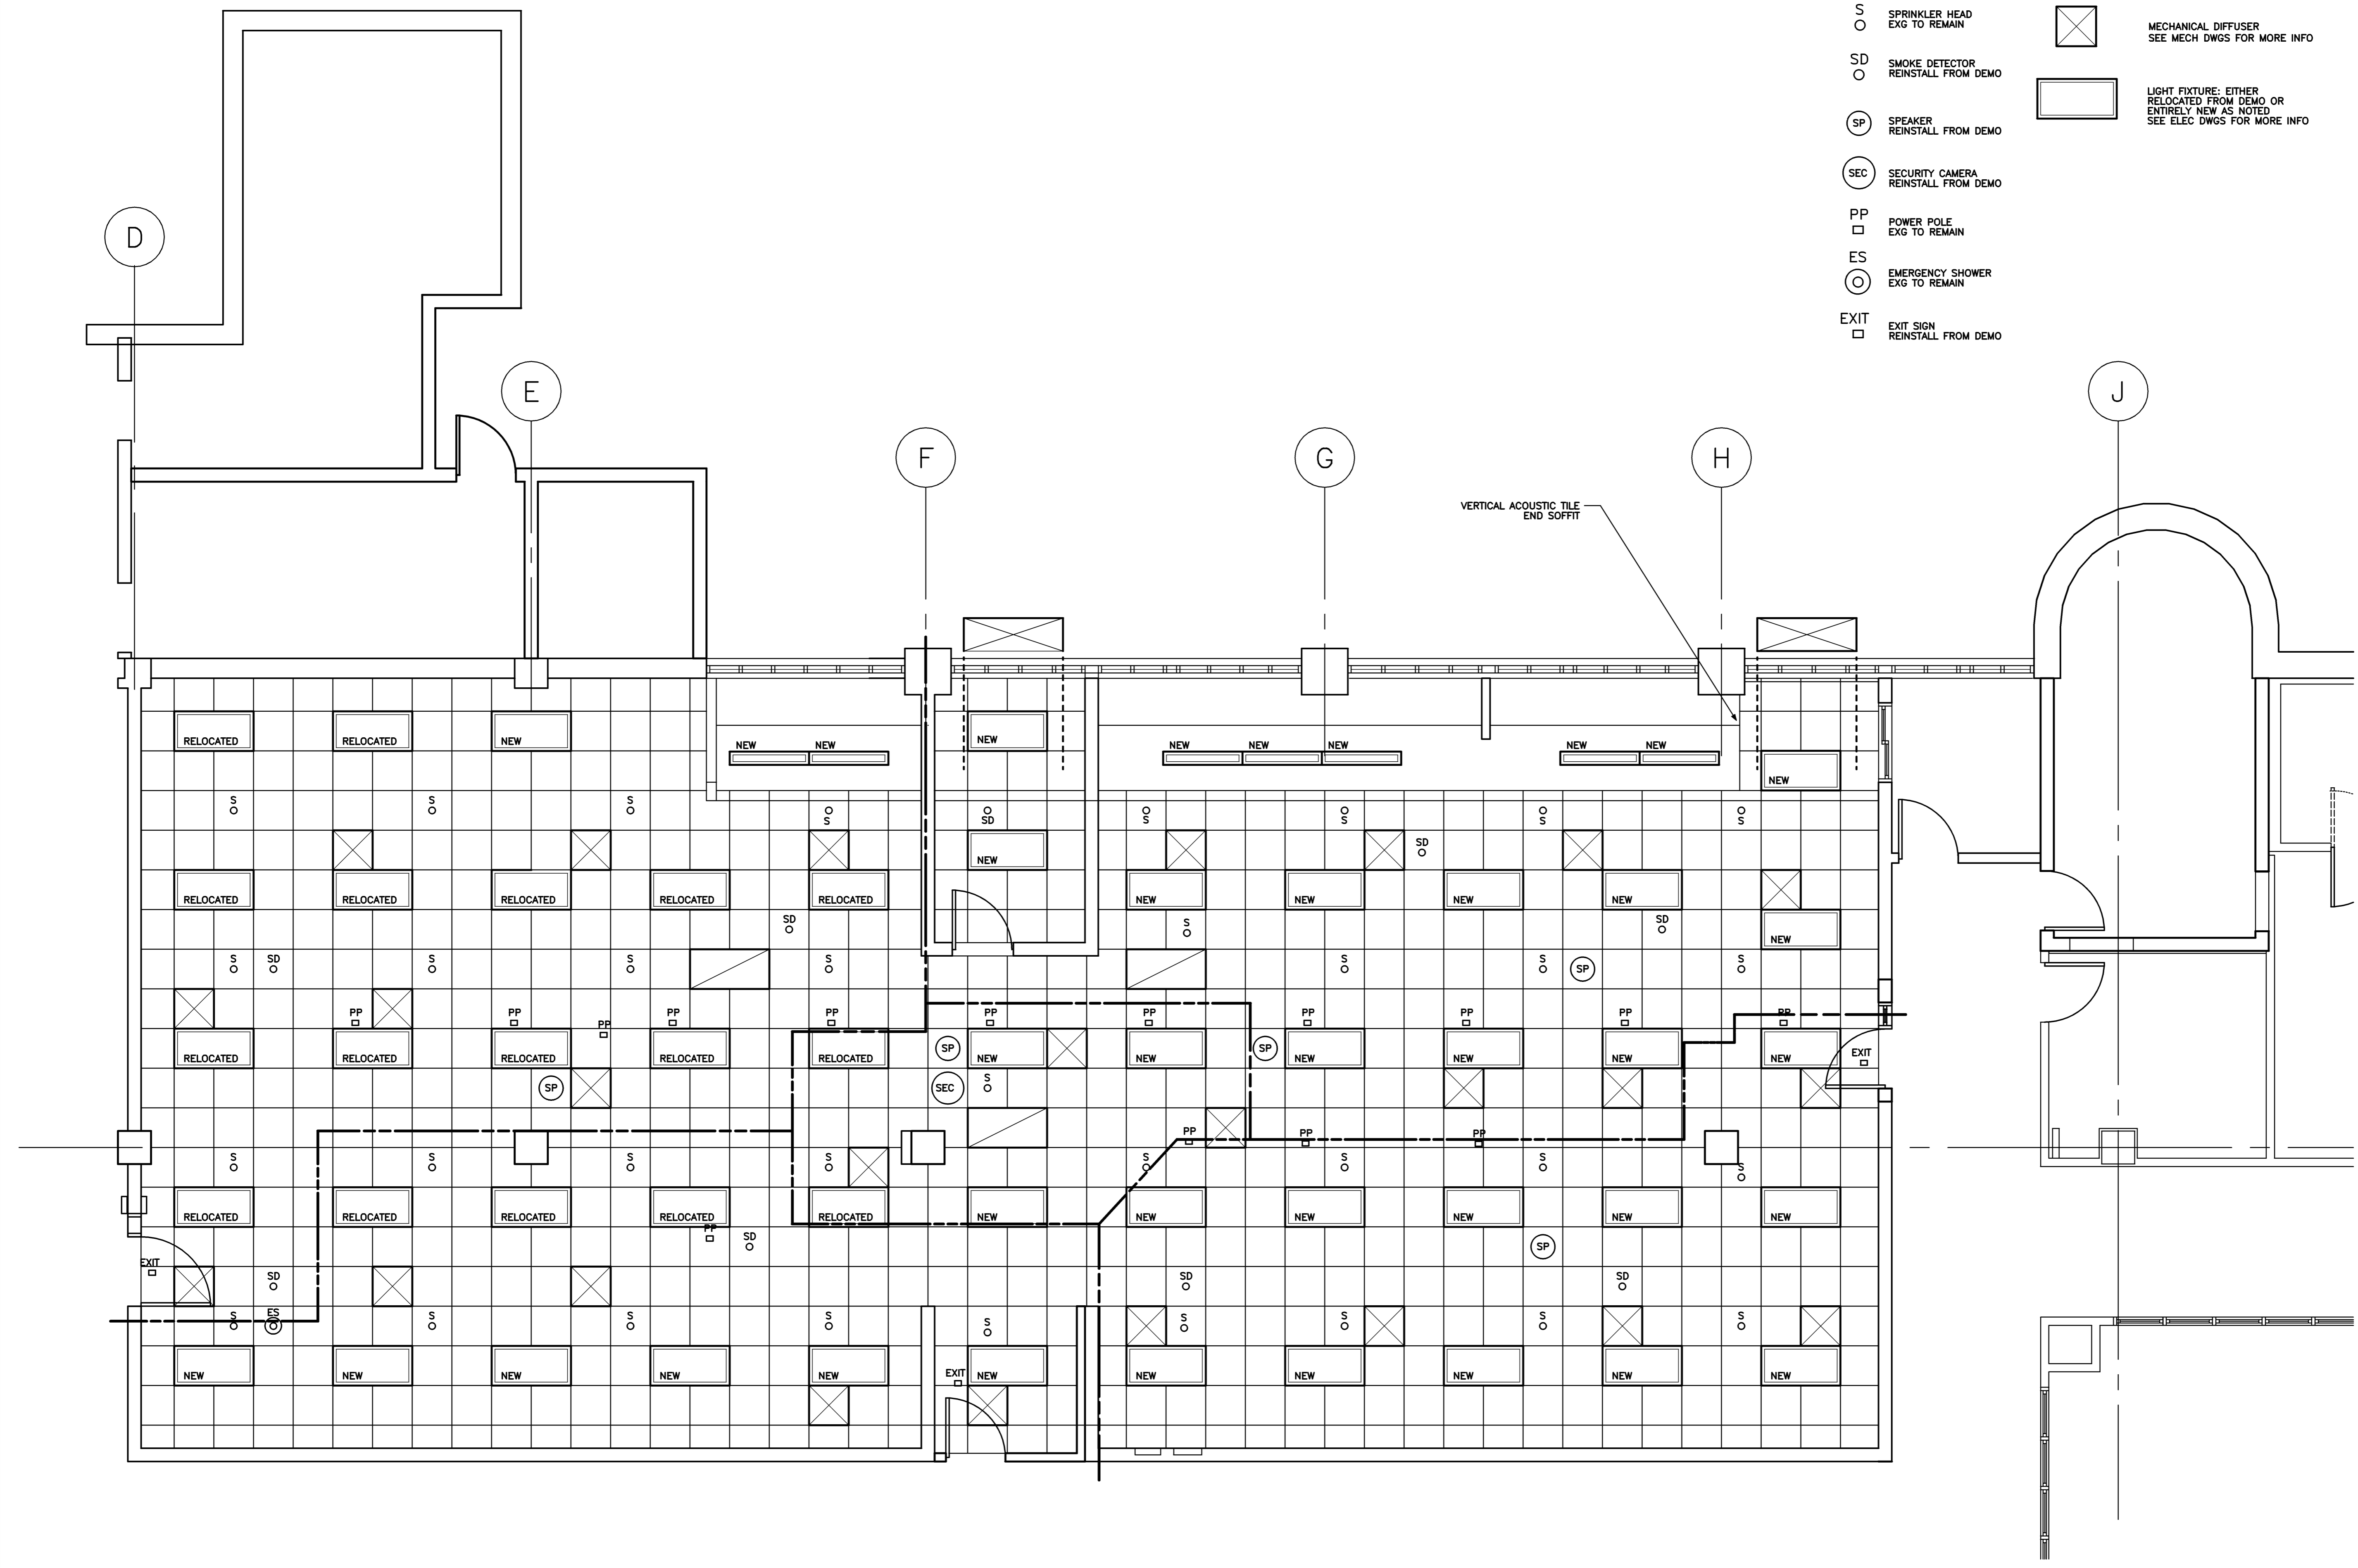

Mark	Date	Description
-	10-31-08	ISSUED FOR BID
-	10-10-08	75% REVIEW

Issue Dates

Drawing Status

--	--	--

Drawing Title

**FIRST FLOOR
NEW CEILING
PLAN**

PA / PE: **JBL** Drawn By: **MCM**

Drawing Number