

NOTE:


- SEE SHEET M-001 FOR LEGEND AND ABBREVIATIONS.

KEYED NOTES:

- REMOVE EXISTING SINK. REMOVE HW AND CW PIPING BACK TO MAIN AND CAP. REMOVE WASTE AND VENT PIPING BACK TO MAIN AND CAP.
- REMOVE EXISTING S.S. SCRUB SINK. REMOVE HW AND CW PIPING BACK TO MAIN AND CAP. REMOVE WASTE AND VENT PIPING BACK TO MAIN AND CAP.
- REMOVE FIRE HOSE CABINET AND RELOCATE PER SHEET M-101.

144 First Street, P.O. Box 618
Portland, Maine 04104
tel. (207) 772-3846
fax. (207) 772-1070
www.smartinc.com

ARCHITECTURE
ENGINEERING
PLANNING
INTERIOR DESIGN
COMMISSIONING

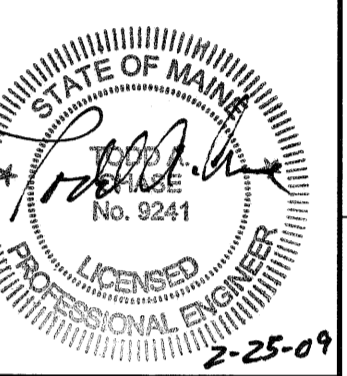

MAINE MEDICAL CENTER
ENDOSCOPY & VASCULAR DEPT. RENOVATION
PORTLAND, ME

ISSUED FOR CONSTRUCTION
2-24-09

CURRENT ISSUE STATUS:

REV	DESCRIPTION	DATE
0	ISSUED FOR CONSTRUCTION	2-24-09

GRAPHIC SCALE:
0" 1"

SCALE: AS NOTED
PROJECT MANAGER: DMV
JC/DRAWN BY: DIL
A/E OF RECORD: TAC
CAD FILE: PD101-05169
PROJECT NO: 05169
DATE: 2-24-09
SHEET TITLE:

PLUMBING
DEMOLITION PLANS

SHEET No.
PD101

A1 MED GAS DEMOLITION FLOOR PLAN

1/4"=1'-0"

*

©COPYRIGHT 2008 SMART INC.