


**NOTE:**  
1. SEE SHEET M-001 FOR LEGEND AND ABBREVIATIONS.

144 Elm Street, P.O. Box 618  
Portland, Maine 04104  
Tel: (207) 772-3846  
Fax: (207) 772-1070  
www.smdinc.com

ARCHITECTURE  
ENGINEERING  
PLANNING  
INTERIOR DESIGN  
COMMISSIONING

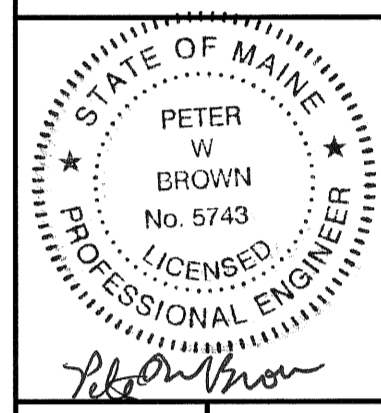

Maine Medical Center  
Cath Lab #2 Reno  
PORTLAND, ME

ISSUED FOR CONSTRUCTION  
3-30-09

CURRENT ISSUE STATUS:

REV	DESCRIPTION	DATE
0	ISSUED FOR CONSTRUCTION	3-30-09

GRAPHIC SCALE:  
0" 1"

SCALE: 1/4"=1'-0"  
PROJECT MANAGER: KD  
IC/DRAWN BY: ART/BAL  
A/E OF RECORD: PWB  
CAD FILE: MD101-09009  
PROJECT NO: 09009  
DATE: 3-30-09

SHEET TITLE:  
HVAC  
DEMOLITION PLAN

SHEET No.  
MD101  
© Copyright 2008 SPS INC.

A1 FLOOR PLAN

1/4"=1'-0"