



NOTE:
 1. SEE SHEET M-001 FOR LEGEND AND ABBREVIATIONS.

KEYED NOTE:
 ① CONNECT 1/2" CW/HW TO EXISTING CW/HW. ROUTE 1-1/2" S TO EXISTING FIXTURE. FIELD LOCATE AND CONNECT 1-1/2" V TO EXISTING.
 ② CONNECT 3/4" HWS/R TO VAV-1.

144 Fore Street, P.O. Box 618
 Portland, Maine 04104
 Tel: (207) 772-2846
 Fax: (207) 772-1070
 www.smrtinc.com

ARCHITECTURE
 ENGINEERING
 PLANNING
 INTERIOR DESIGN
 COMMISSIONING

SMRT

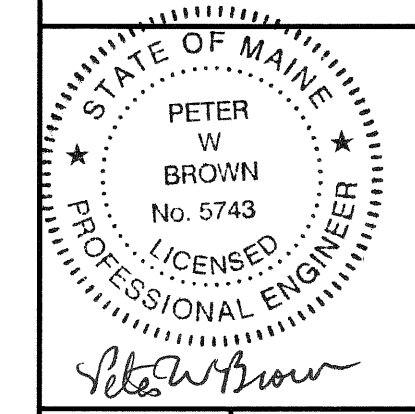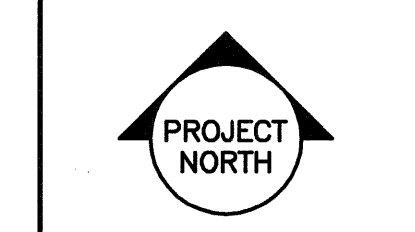

Maine Medical Center
 Cath Lab #2 Reno
 PORTLAND, ME

ISSUED FOR CONSTRUCTION
 3-30-09

CURRENT ISSUE STATUS

REV	DESCRIPTION	DATE
0	ISSUED FOR CONSTRUCTION	3-30-09

GRAPHIC SCALE:
 0" 1"

SCALE: 1/4"=1'-0"
 PROJECT MANAGER: KD
 JC/DRAWN BY: ART
 A/E OF RECORD: PMB
 CAD FILE: M-101-09009
 PROJECT NO: 09009
 DATE: 3-30-09

SHEET TITLE:
 HVAC PLAN

SHEET No.
M-101
© COPYRIGHT 2008 SMRT INC.

A1 FLOOR PLAN

1/4"=1'-0"