


LIFE SAFETY PLAN
1/8" = 1' - 0"

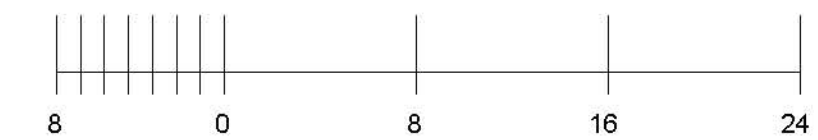

CONSTRUCTION FEATURES

- CONSTRUCTION TYPE II (222)
- AREA: 18,818 GSF
- FULLY SPRINKLERED / SUPERVISED

Richards Wing
Fifth Floor

Renovations

Maine Medical Center
Portland, Maine 04102

Architect
Winton Scott Architects, PA
Portland, Maine

Mechanical Design / Build
Johnson & Jordan
Portland, Maine

Code
Information Plan

LS 1.1

Scale: 1/8" = 1' - 0"
August 28, 2009