




A CHARTING AREA PLAN
 1"= 1'-0"

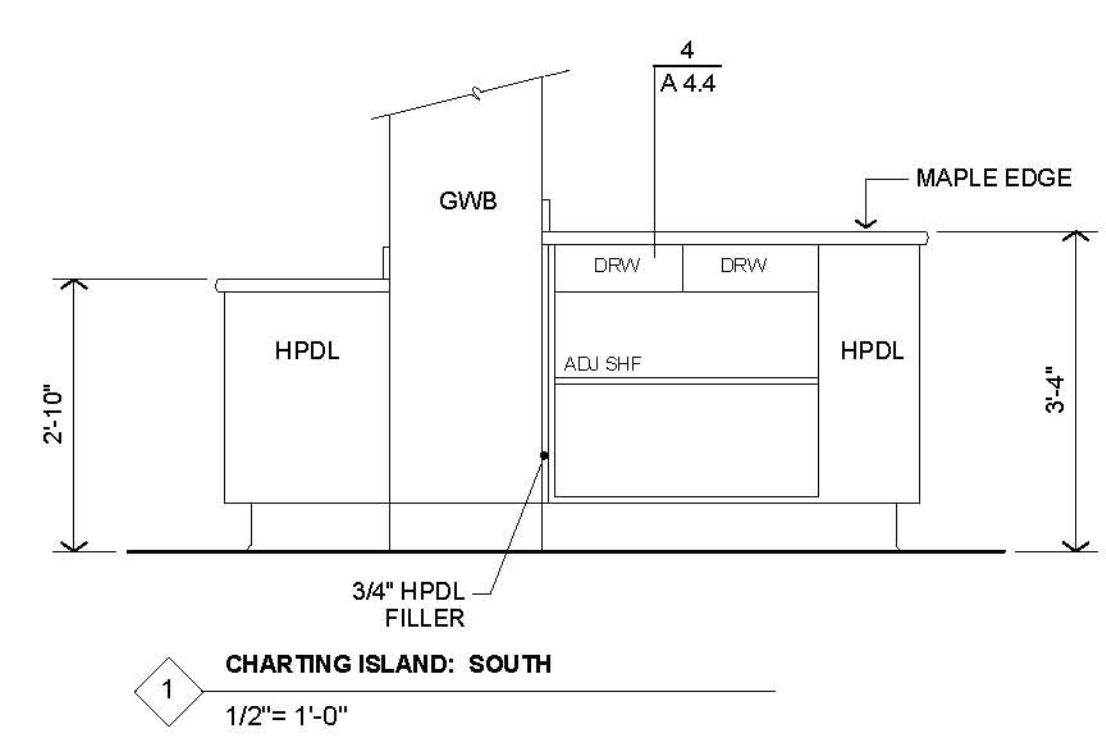


1 CHARTING ISLAND: SOUTH
 1/2"= 1'-0"

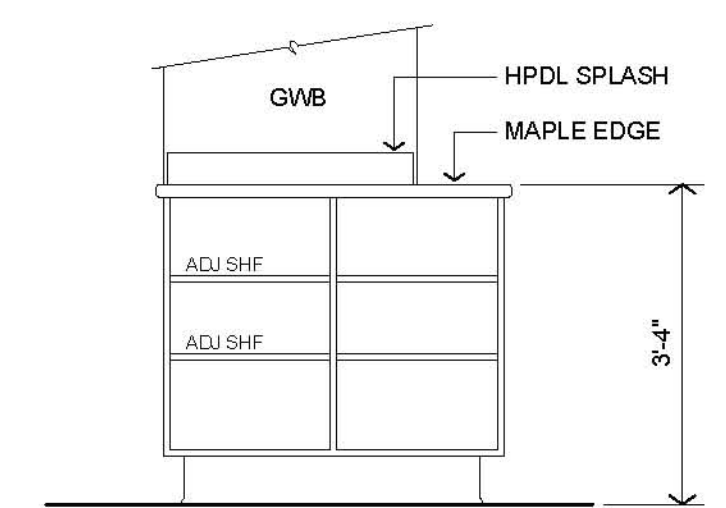

2 CHARTING ISLAND: EAST
 1/2"= 1'-0"

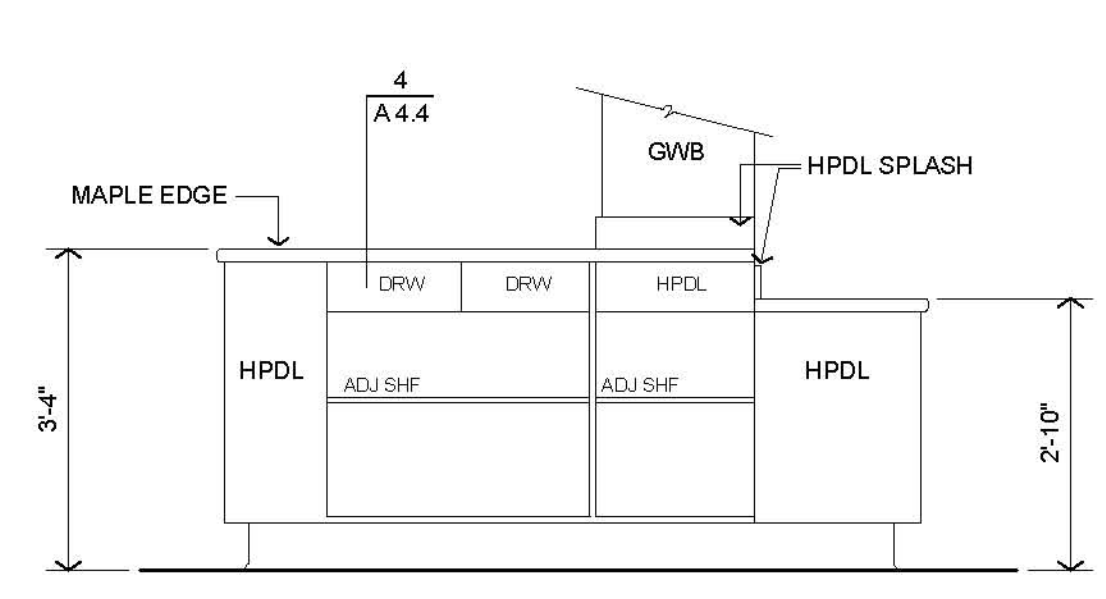

3 CHARTING ISLAND: NORTH
 1/2"= 1'-0"

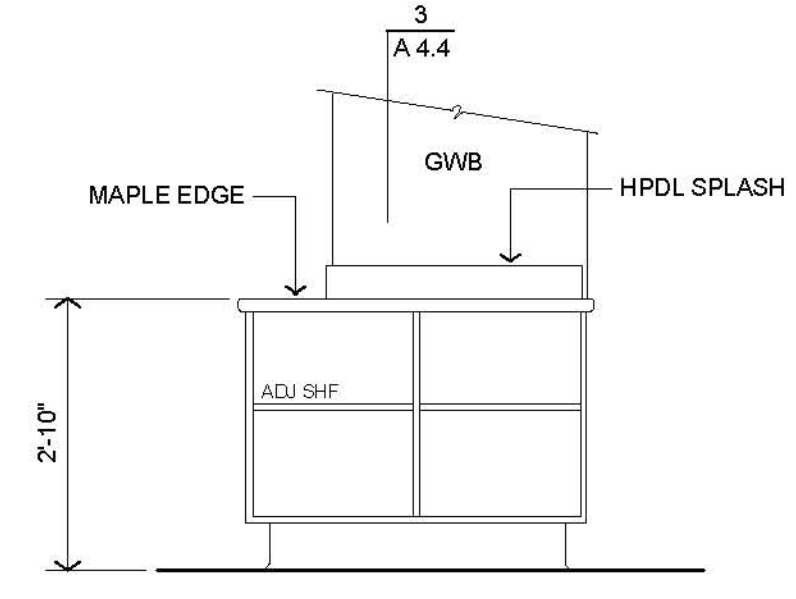

4 CHARTING ISLAND: WEST
 1/2"= 1'-0"

Richards Wing
 Fifth Floor
 Renovations

Maine Medical Center
 Portland, Maine 04102

Architect
 Winton Scott Architects, PA
 Portland, Maine

Mechanical Design / Build
 Johnson & Jordan
 Portland, Maine

Charting Area
 Enlarged Plan
A 4.3

Scale: As Shown
 August 28, 2009