




*Mark M. Wilcox*

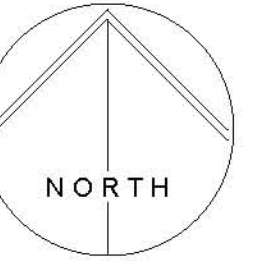

**FLOORING AND WALL BASE COLOR LEGEND**

<b>F1</b>	VCT - ARMSTRONG STANDARD EXCELON 12 X 12 X 1/8
<b>F2</b>	SHTV - TOLI MATURE WOOD #761
<b>F3</b>	CPT - C & A BAUHAUS WITH WATERPROOF BACKING
<b>F4</b>	CMT - 2 X 2 ABRASIVE GRAIN / WATERPROOFING MEMBRANE
<b>B1</b>	JOHNSONITE 80 FAWN
<b>B2</b>	JOHNSONITE 130 SISAL
<b>B3</b>	JOHNSONITE 84 BLUE JEANS
<b>B4</b>	CMT - 1 X 2 ABRASIVE GRAIN COVE
<b>T1</b>	TRANSITION STRIP JOHNSONITE - CTA-63-H BURNT UMBER

Richards Wing  
Fifth Floor  
Renovations

Maine Medical Center  
Portland, Maine 04102

Architect  
Winton Scott Architects, PA  
Portland, Maine

Mechanical Design / Build  
Johnson & Jordan  
Portland, Maine

Flooring Plan  
**A 6.1**

Scale: 1/4" = 1' - 0"  
August 28, 2009