



LIGHTING




COMMUNICATION & DATA SYSTEMS

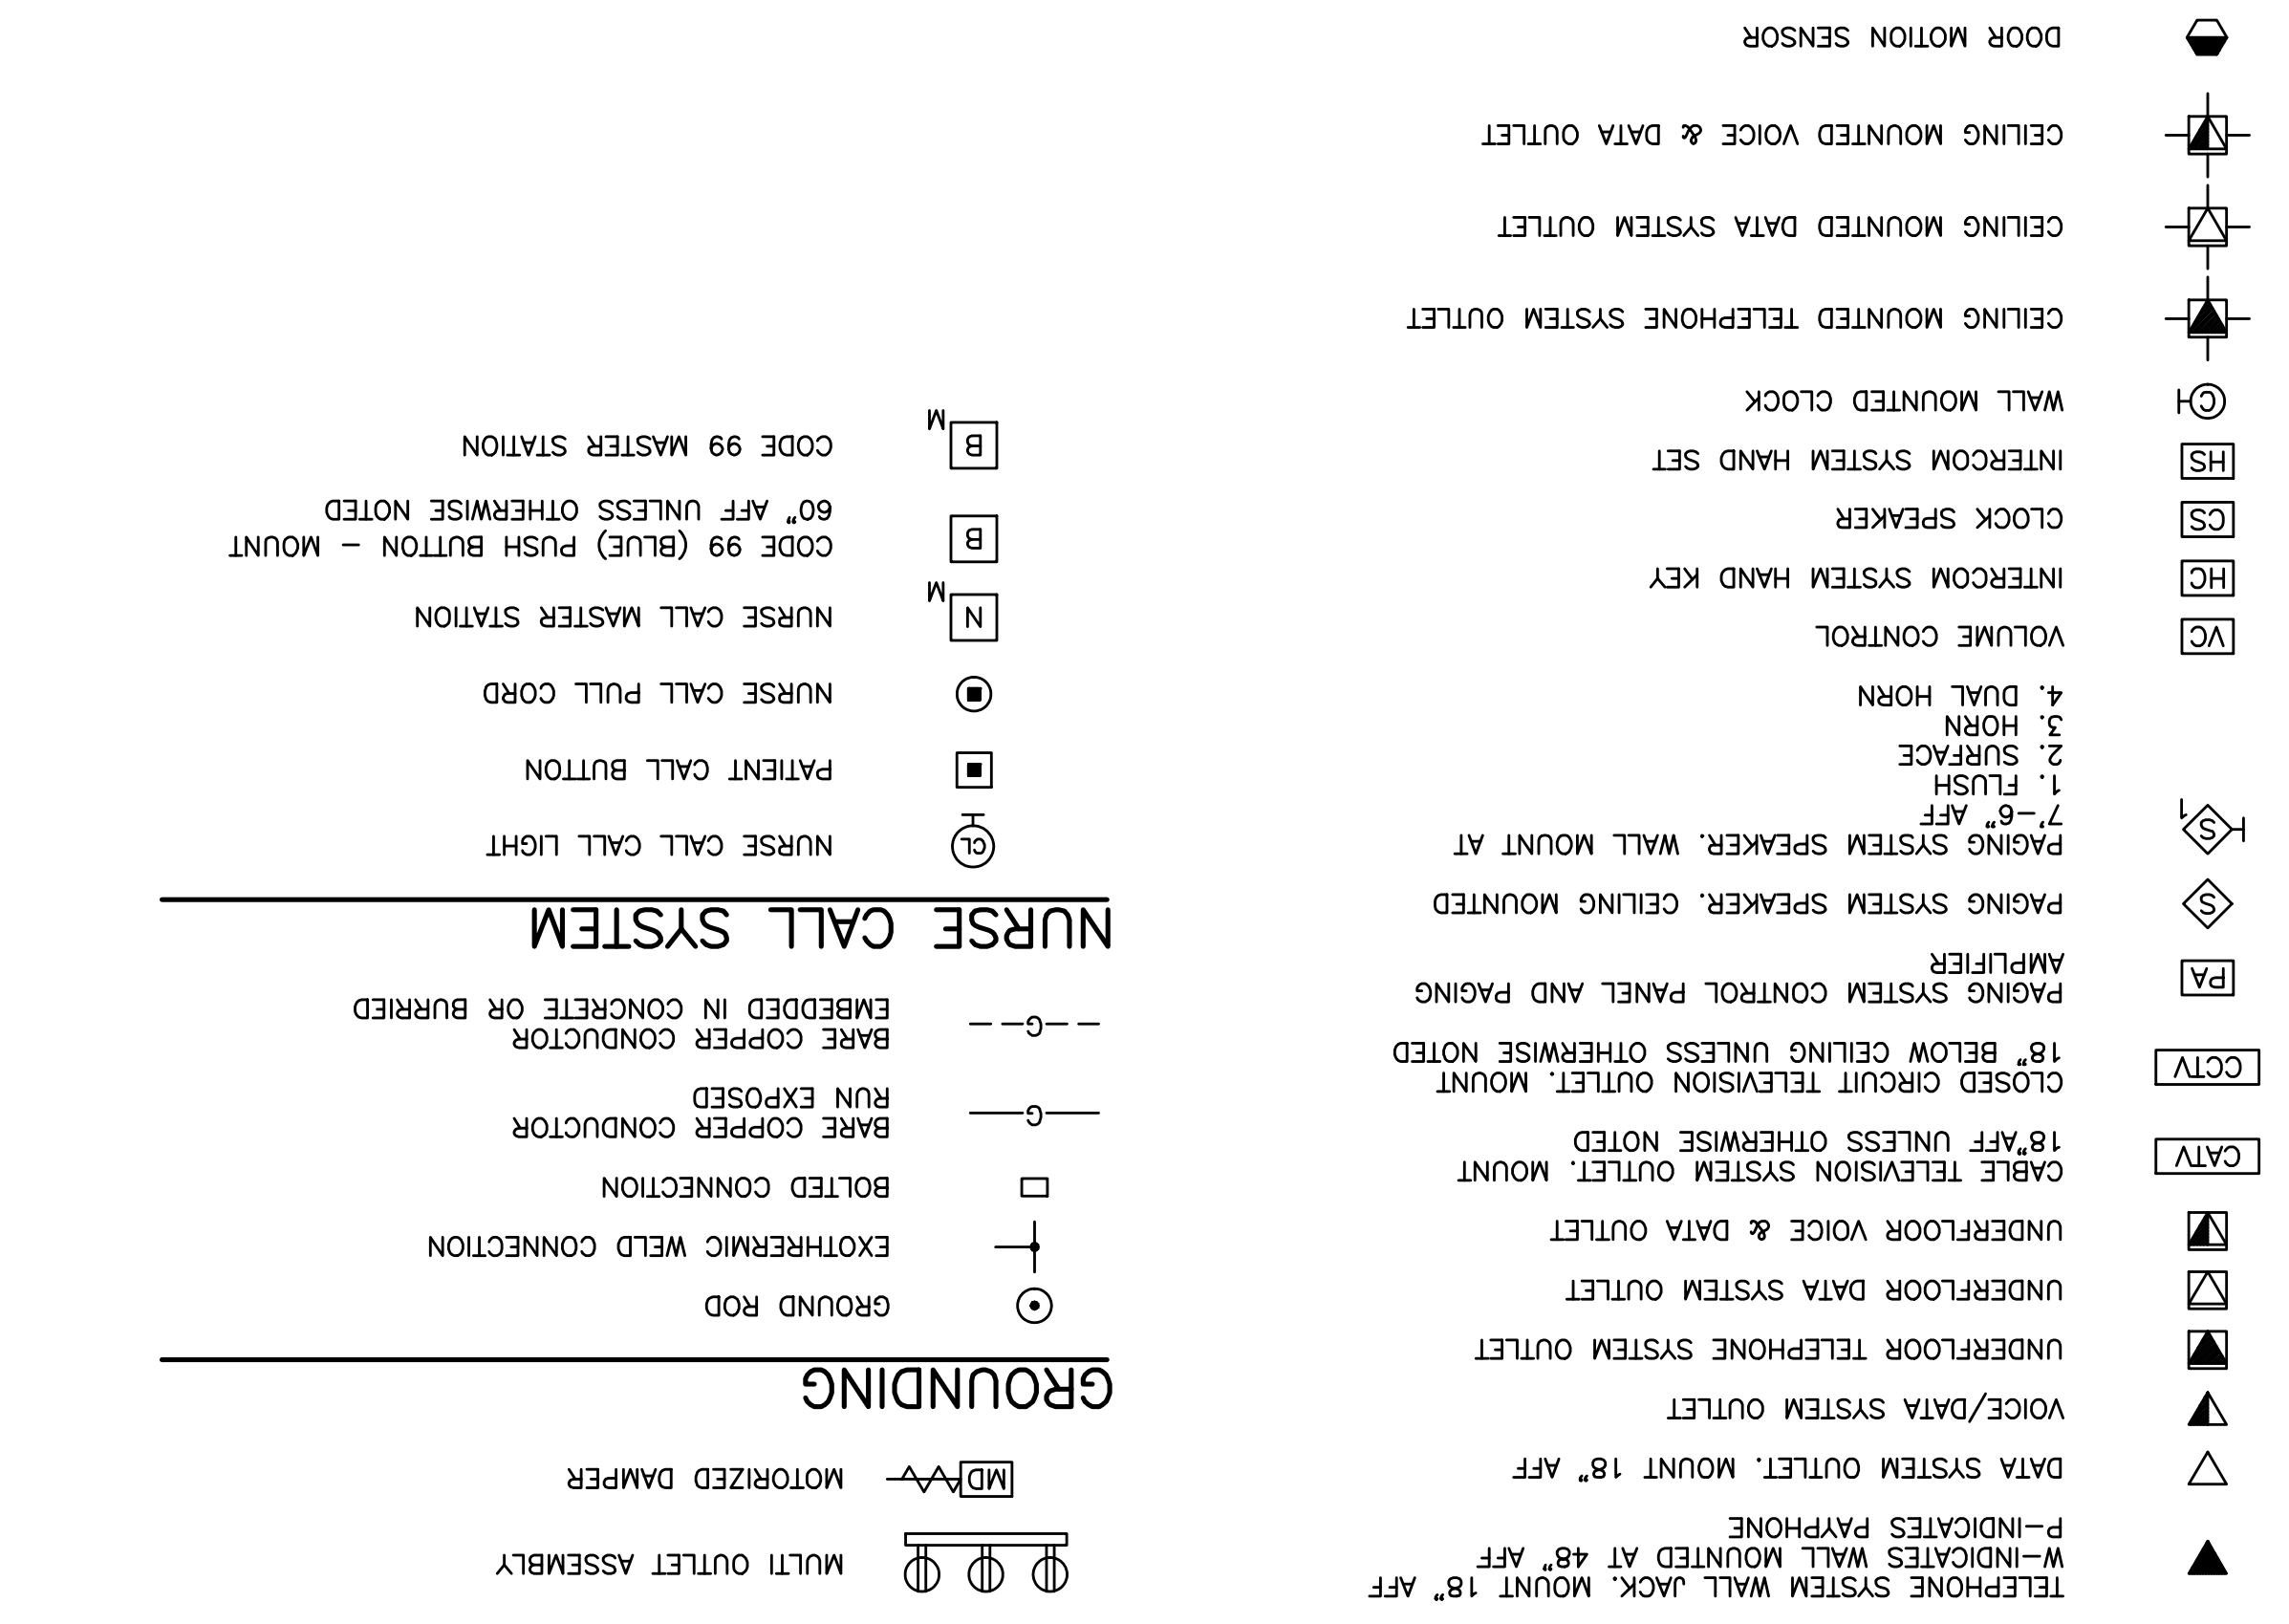


POWER

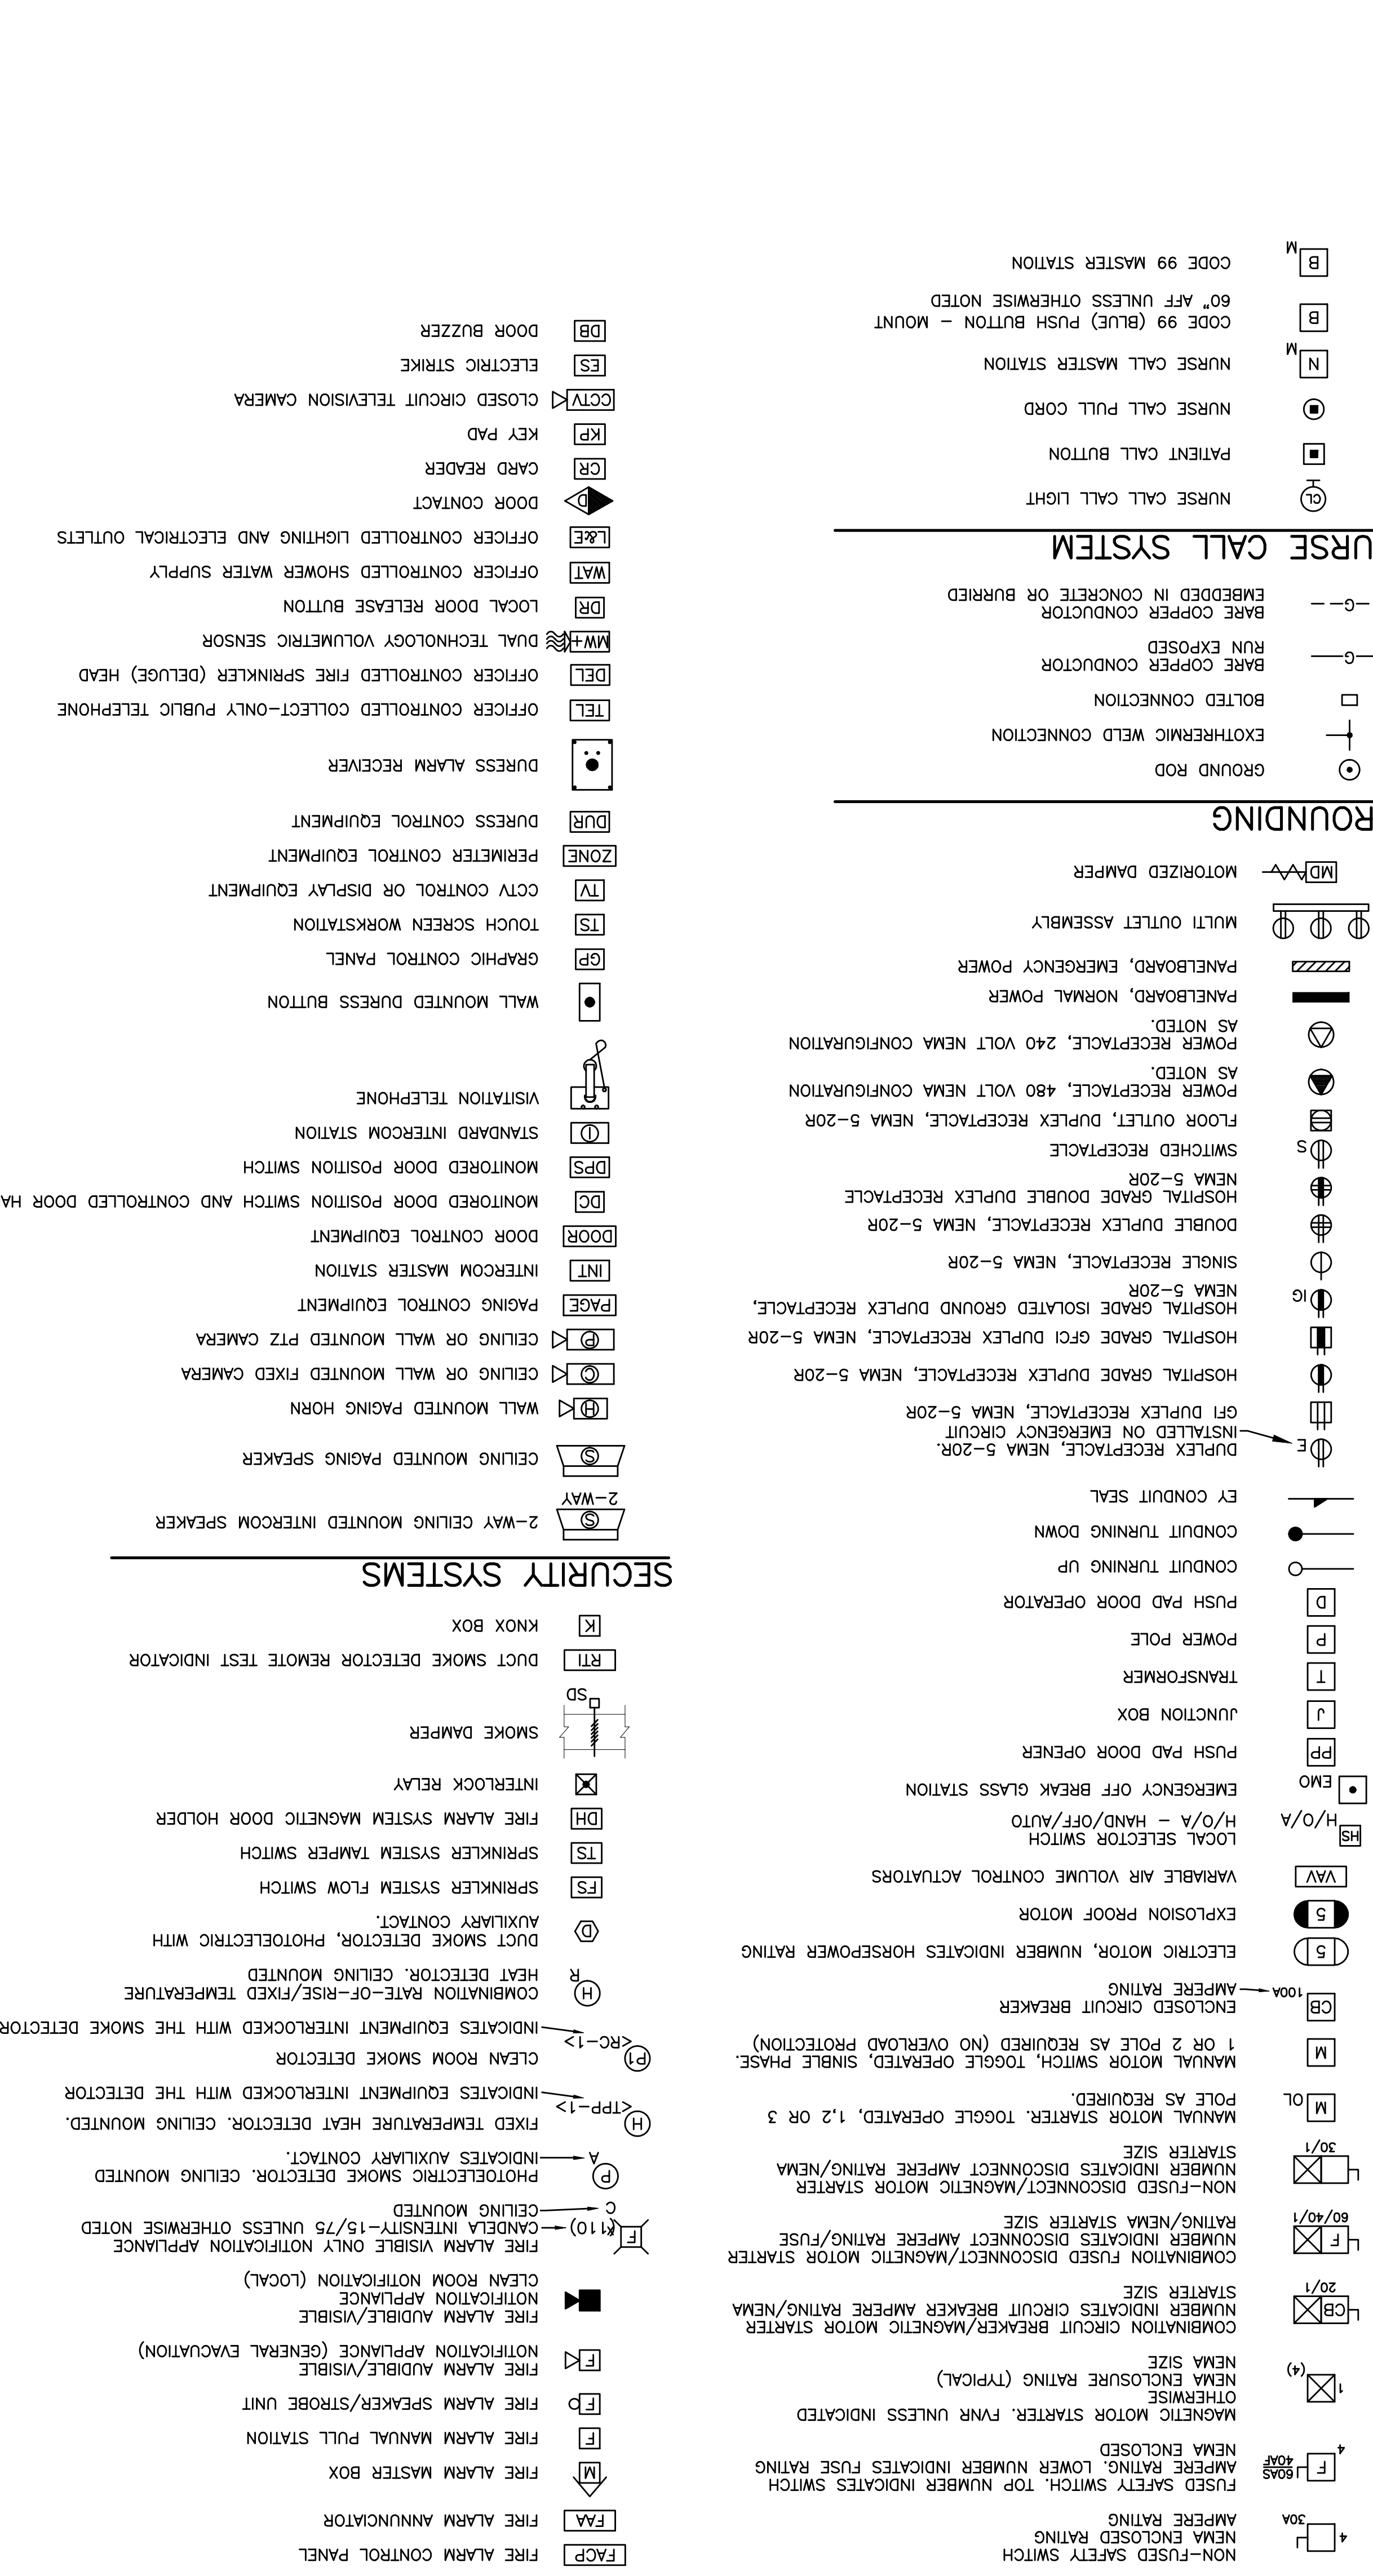


FIRE ALARM

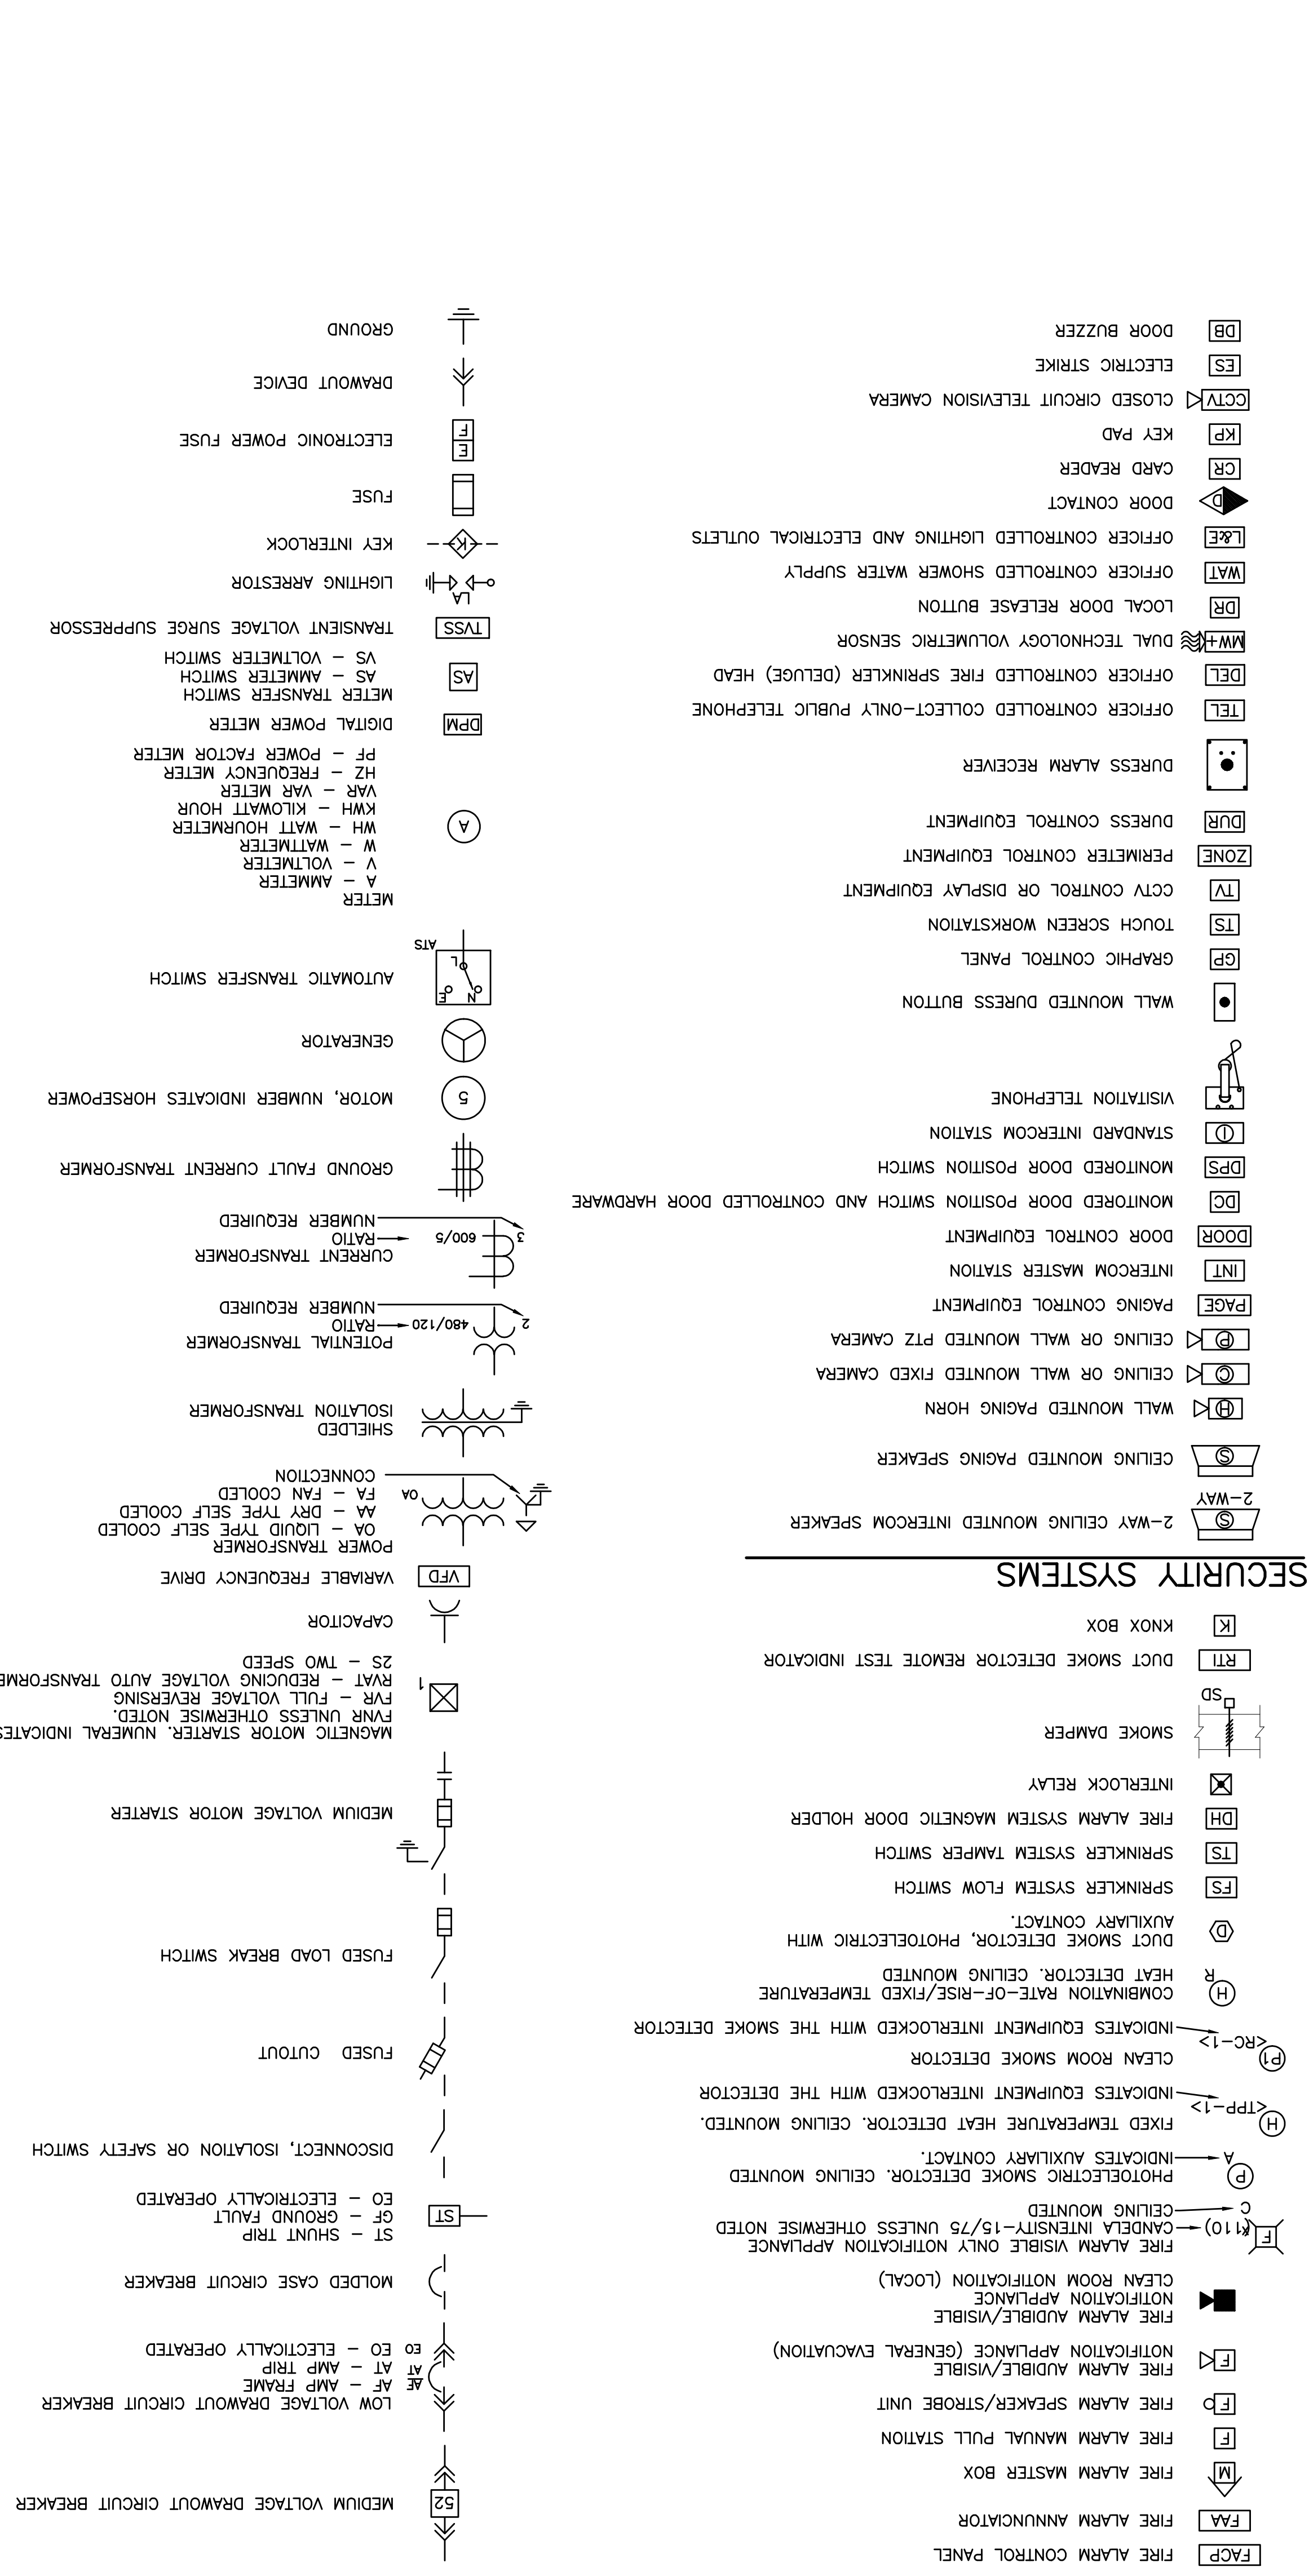

ONE LINE DIAGRAM

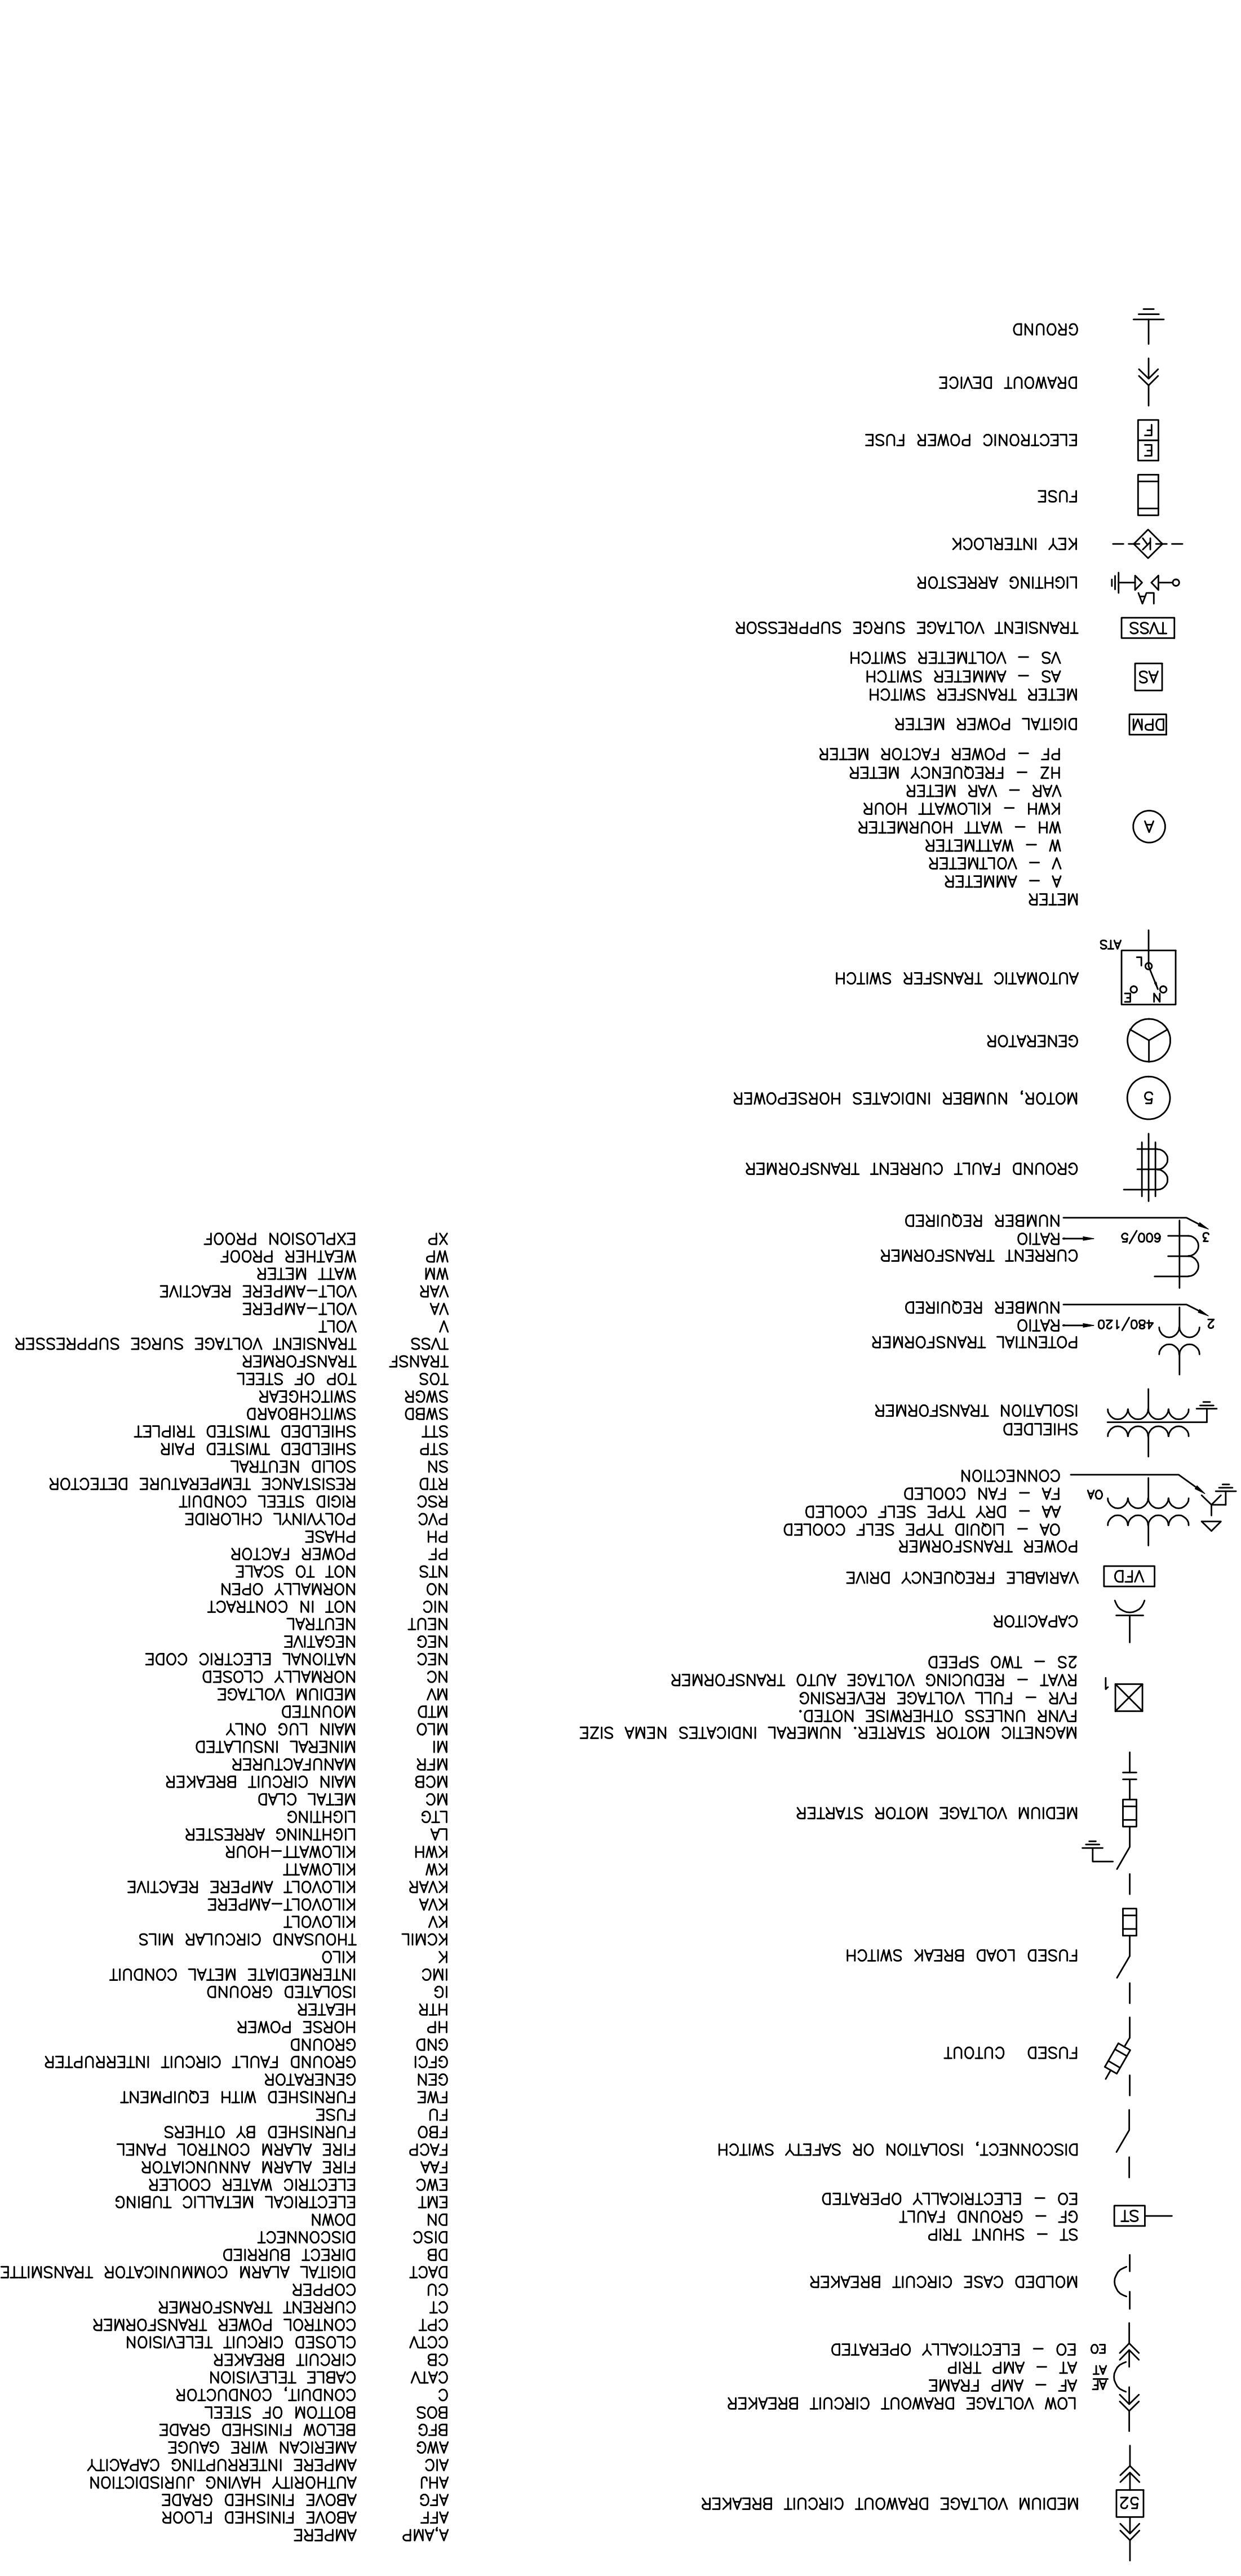

ABBREVIATIONS

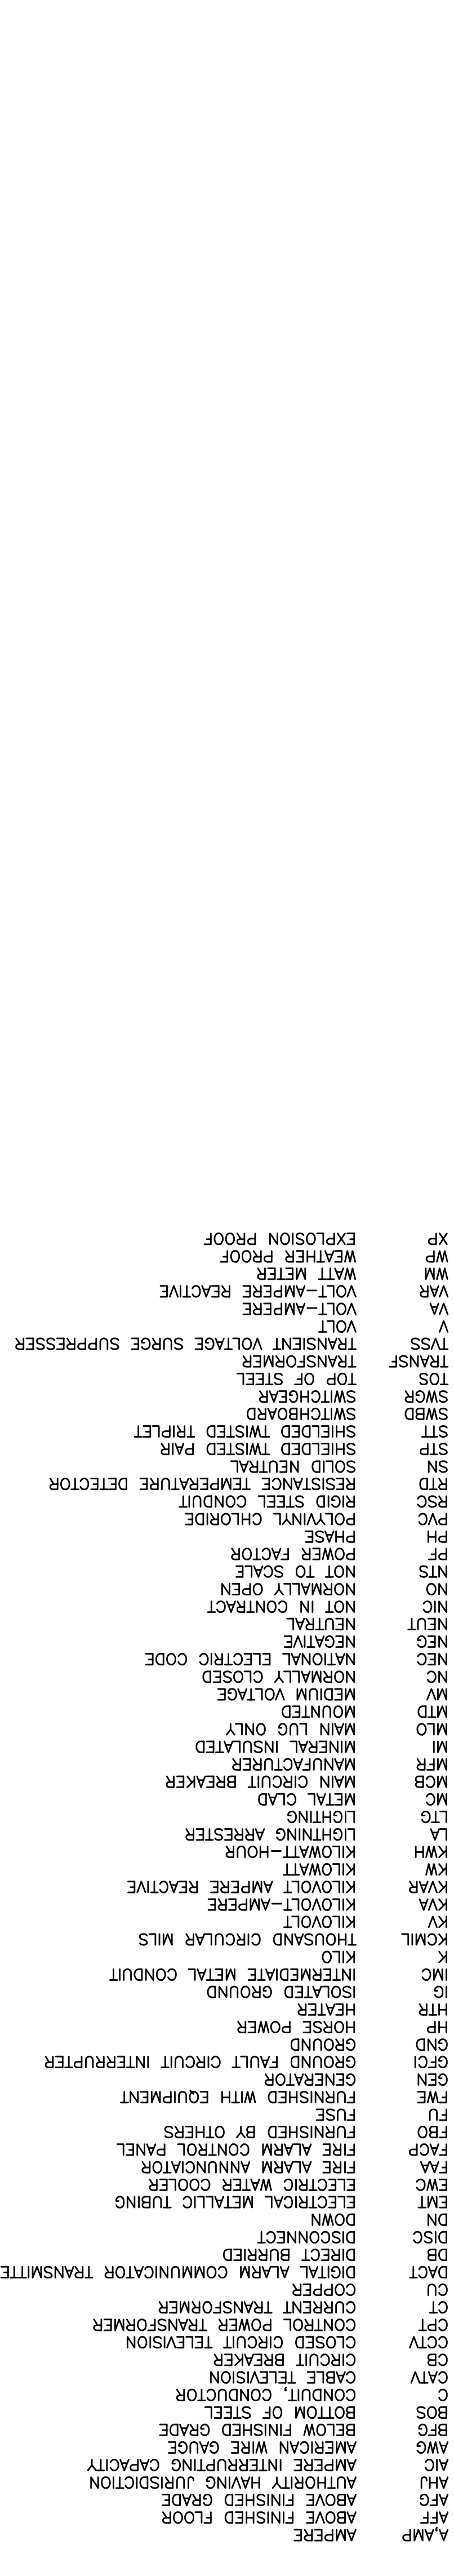

GENERAL NOTE

1. ALL GENERAL NOTES, SYMBOL LISTS, AND DETAILS ARE TO BE CONSIDERED AS APPLICABLE TO ALL ELECTRICAL DRAWINGS...

LEGEND AND GENERAL NOTES

ON THIS SHEET ARE FOR REFERENCE ONLY AND DO NOT INDICATE THEIR INCORPORATION IN THE DESIGN.

Project information including title 'O.R. RENOVATION', location 'Portland, Maine', and company 'SMART ARCHITECTURE ENGINEERING PLANNING'.

GENERAL NOTES

1. ALL WORK SHALL BE PERFORMED IN ACCORDANCE WITH NFPA-70, NATIONAL ELECTRICAL CODE (NEC).

ISSUED FOR CONSTRUCTION

Revision table with columns for REV., DATE, and DESCRIPTION.

CURRENT ISSUE STATUS:

ISSUED FOR CONSTRUCTION 7-27-04

SMART ARCHITECTURE ENGINEERING PLANNING logo and contact information.

O.R. RENOVATION logo and project location information.

Project metadata including title, location, and company details.

GENERAL NOTES

1. ALL GENERAL NOTES, SYMBOL LISTS, AND DETAILS ARE TO BE CONSIDERED AS APPLICABLE TO ALL ELECTRICAL DRAWINGS...