

Seals

**BECKER**  
structural engineers, inc.

75 York Street  
Portland, ME 04101-4701  
info@beckerstructural.com

Tel 207-879-1838  
Fax 207-879-1822  
www.beckerstructural.com

Consultant


MECHANICAL / ELECTRICAL ENGINEERS

92 Montvale Ave, Suite 4100  
Stoughton, MA 02180  
Tel: 781-481-0210  
Fax: 781-481-0203  
email: info@f-t.com  
www.f-t.com

**FITZMEYER & TOCCI**  
ASSOCIATES, INC.

Project No.: 09018.00

Consultant

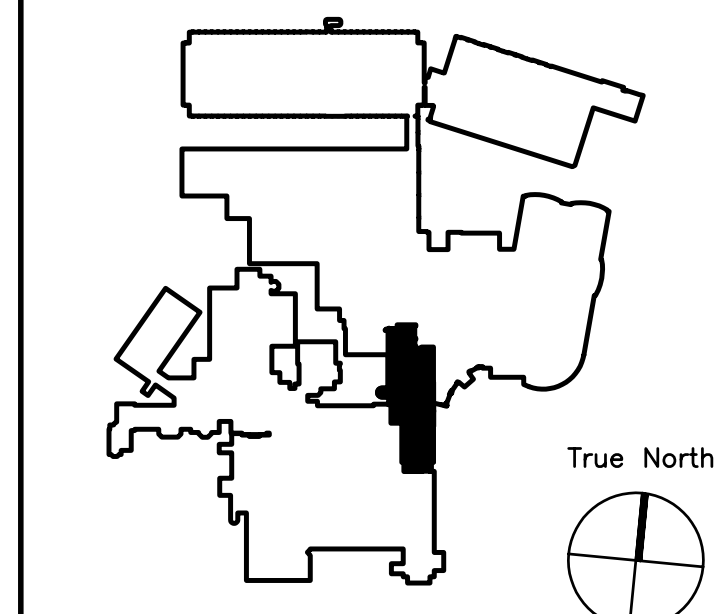

Key Plan N.T.S.

REVISION #	DATE	NO
REVISION #1	01/12/10	2
ADDENDUM#1	12/4/09	1
Revision	Date	No



**Maine Medical Center**  
Portland, Maine

**MAINE MEDICAL CENTER**

PAVILION 6 RENOVATIONS


MorrisSwitzer Project Number: 28034

Date 11/19/09

Scale 1/8" = 1'-0"

Sheet Title and Number

**SECOND FLOOR  
PAVILION "A" INTERIM  
OCCUPANCY FIRE  
PROTECTION PLAN  
1FP1.0**

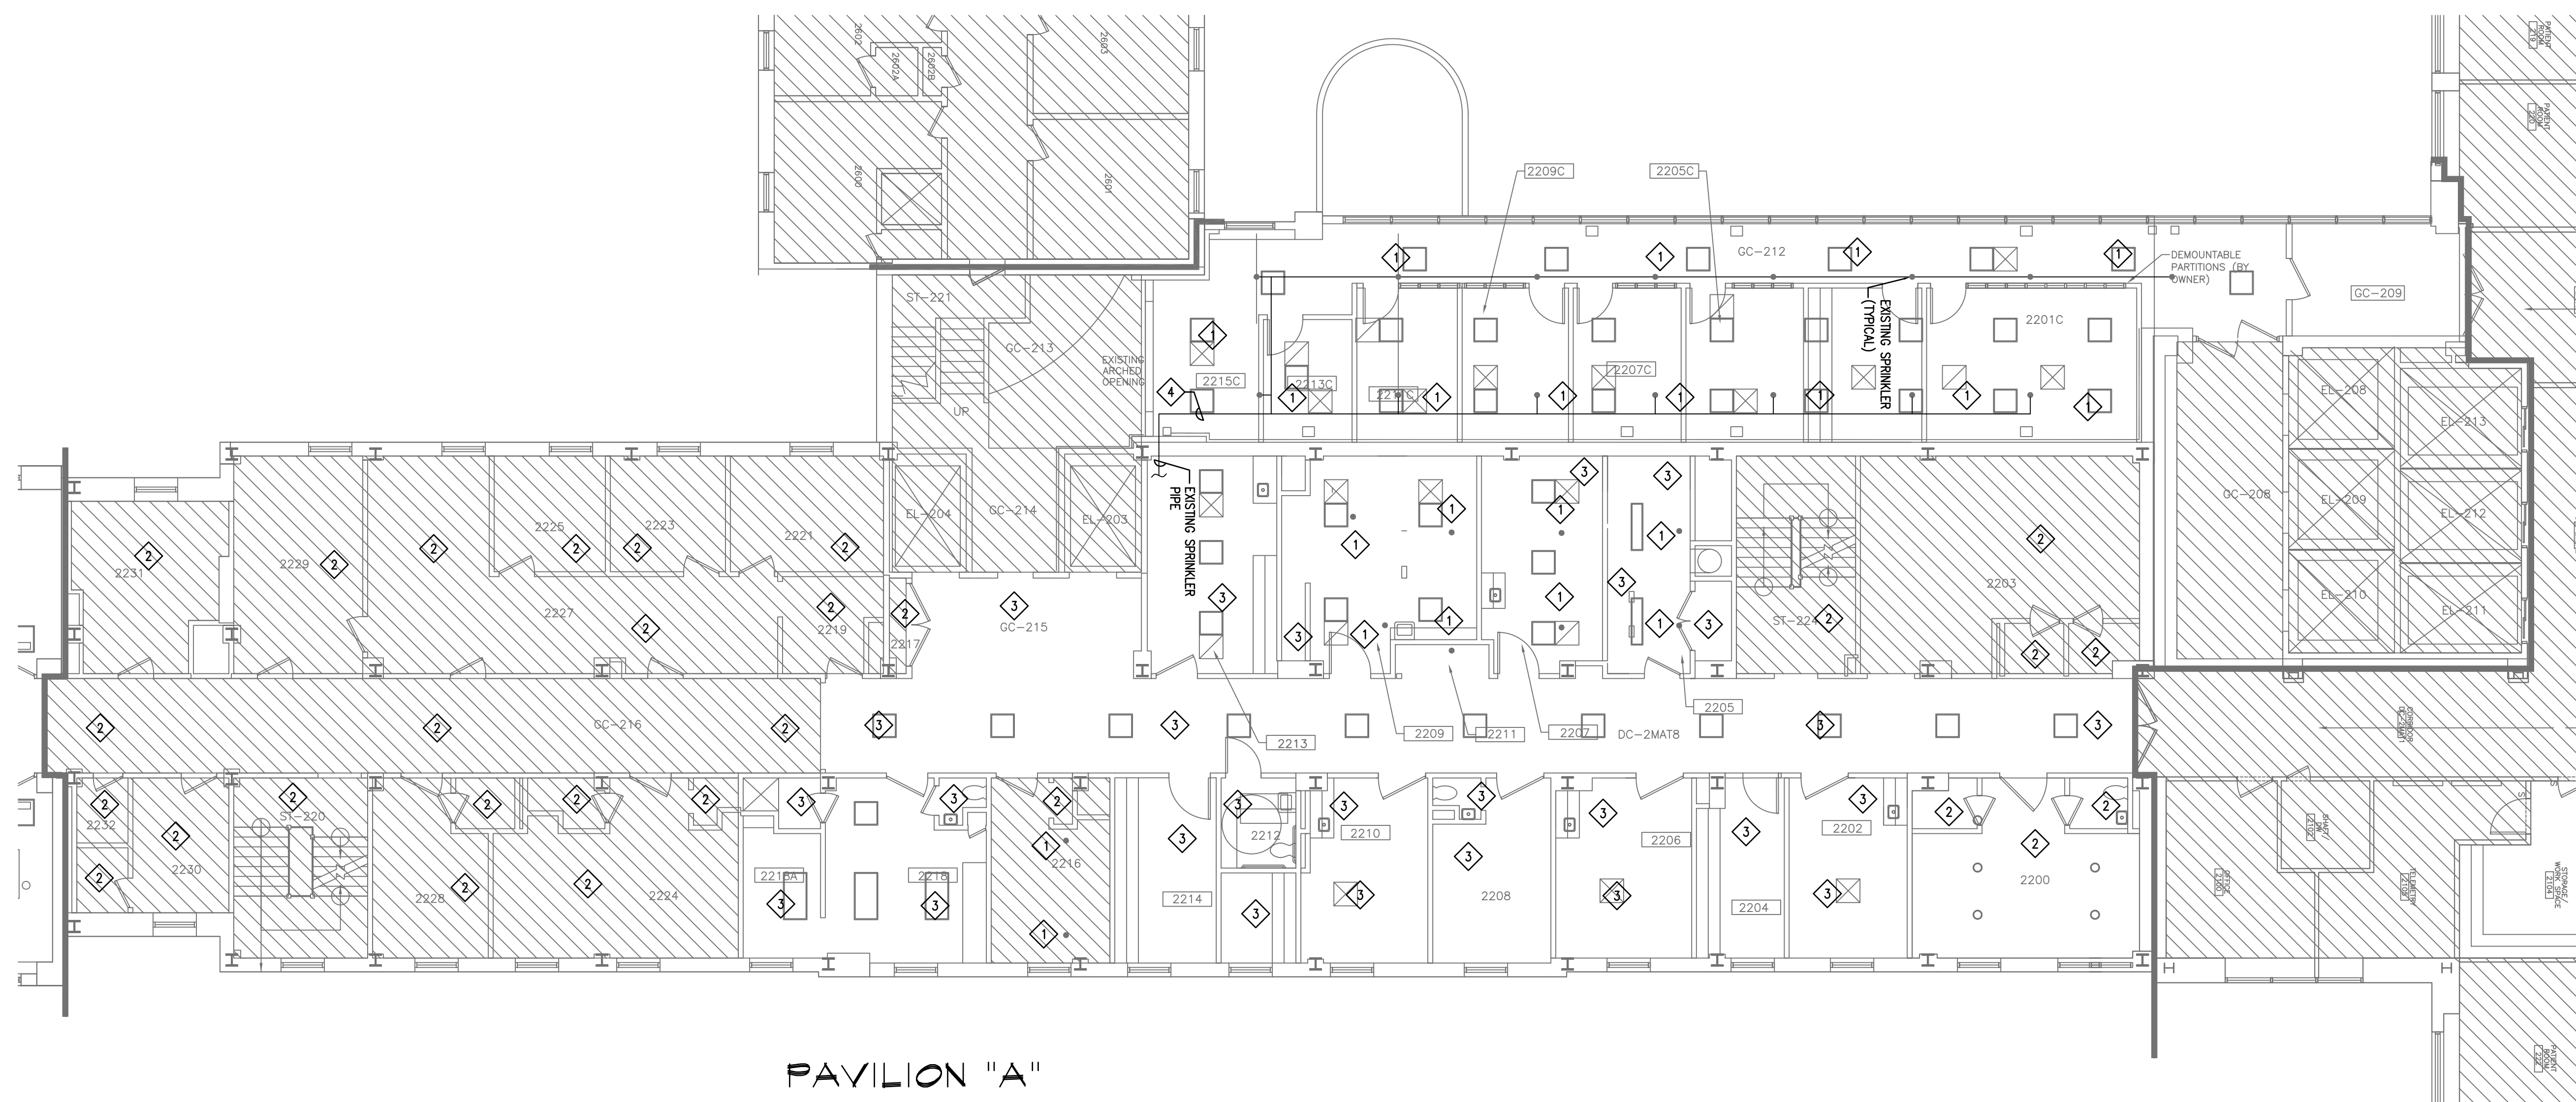

PAVILION "A"

- FIRE PROTECTION WORK NOTES:**
- 1 RELOCATE EXISTING SPRINKLERS WITHIN THE AREA AND PROVIDE NEW SPRINKLERS PER NFPA 13 TO ACCOMMODATE NEW PARTITIONS.
  - 2 NO EXISTING SPRINKLERS WITHIN THE SPACE. PROVIDE SPRINKLERS AND SPRINKLER LINES IN AREAS SHOWN UNDER SPEC SECTION 01030 ALTERNATE #7.
  - 3 NO EXISTING SPRINKLERS WITHIN THE SPACE. PROVIDE SPRINKLERS AND SPRINKLER LINES.
  - 4 EXISTING 2-1/2" SPRINKLER LINE FROM 4" FIRE PROTECTION RISER.

