

Seals

BECKER
structural engineers, inc.


75 York Street
Portland, ME 04101-4701
info@beckerstructural.com

Tel 207-879-1838
Fax 207-879-1822
www.beckerstructural.com

Consultant



Consultant

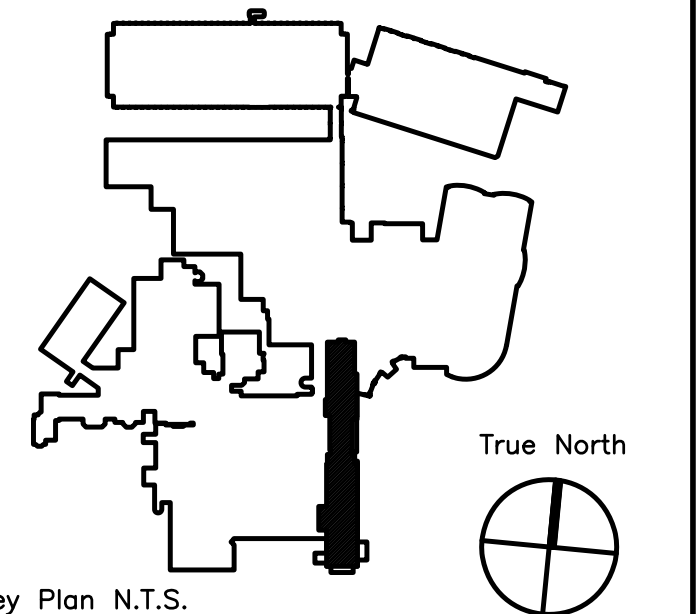

Key Plan N.T.S.

ADDENDUM#	Date	No
1	12/4/09	1
Revision	Date	No




Maine Medical Center
Portland, Maine

MAINE MEDICAL CENTER
PAVILION 6 RENOVATIONS

MorrisSwitzer Project Number 28034
Date 11/19/09
Scale 1/8" = 1'-0"
Sheet Title and Number

SIXTH FLOOR PAVILIONS "A" & "C" ELECTRICAL DEMOLITION PLAN


3E1.0

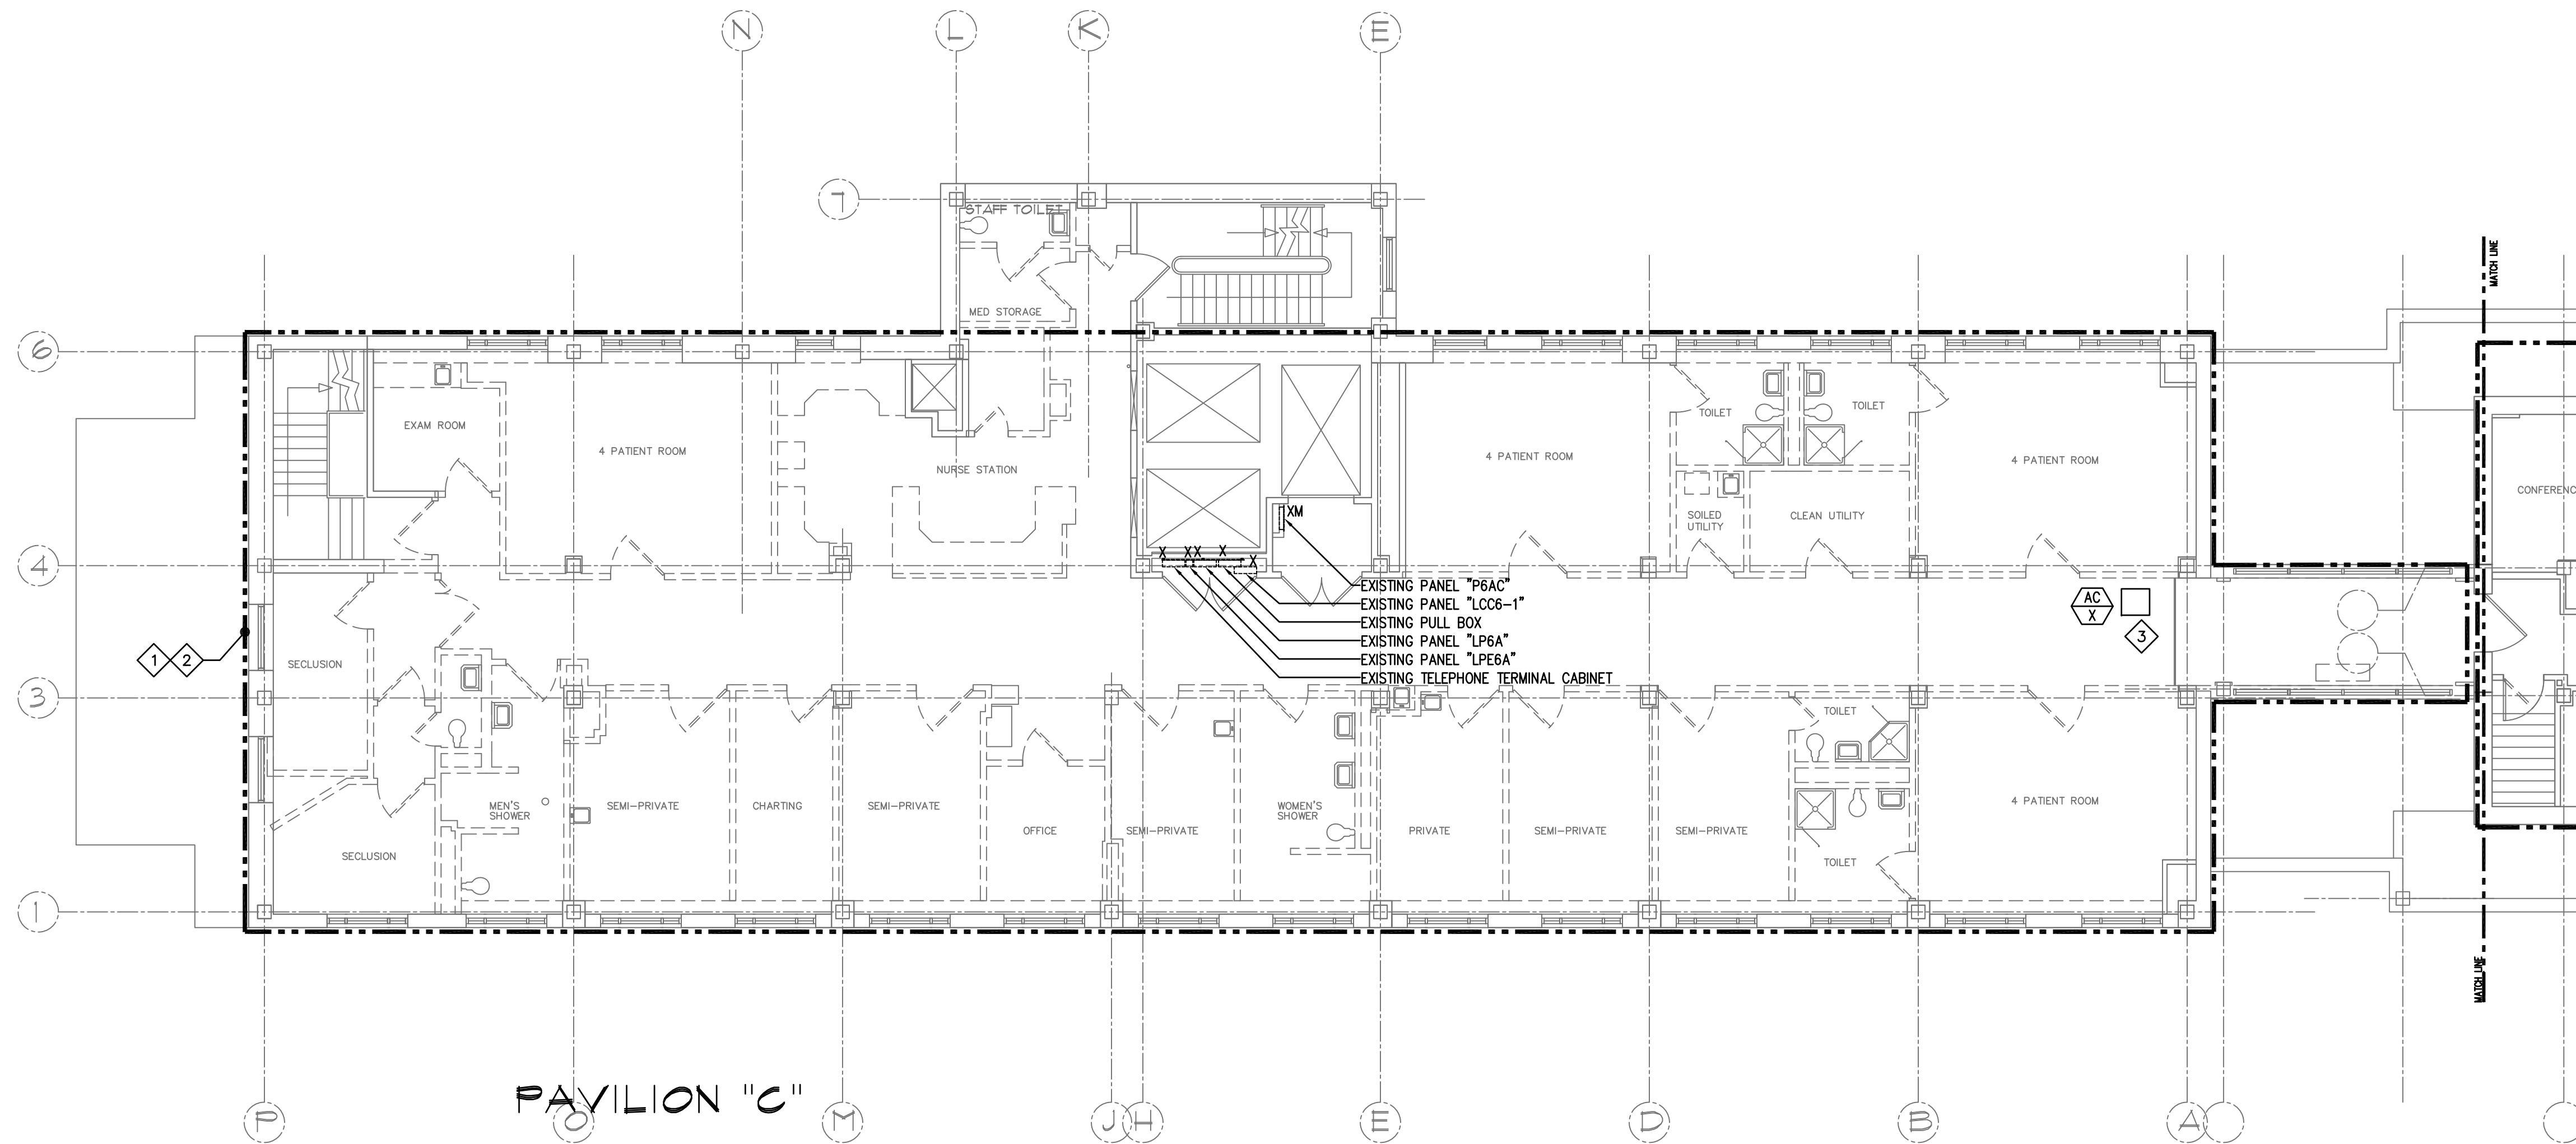

PAVILION "C"

NOTES:

- 1 ALL EXISTING DEVICES, LIGHTING SWITCHING AND ASSOCIATED BRANCH CIRCUITRY IN THIS AREA ARE TO BE REMOVED AND PULLED BACK TO ITS SOURCE.
- 2 MAINTAIN EXISTING PATIENT ROOM HEAD WALL LIGHT FIXTURES FOR RE-USE IN THIS SCOPE OF WORK. (SECOND FLOOR PAVILIONS C & D INTERIM OCCUPANCY) REFER TO DRAWING 2E1.0 FOR ADDITIONAL INFORMATION.
- 3 ALL EXISTING HVAC UNIT AND ASSOCIATED BRANCH CIRCUITRY IN THIS AREA ARE TO BE REMOVED AND PULLED BACK TO ITS SOURCE.

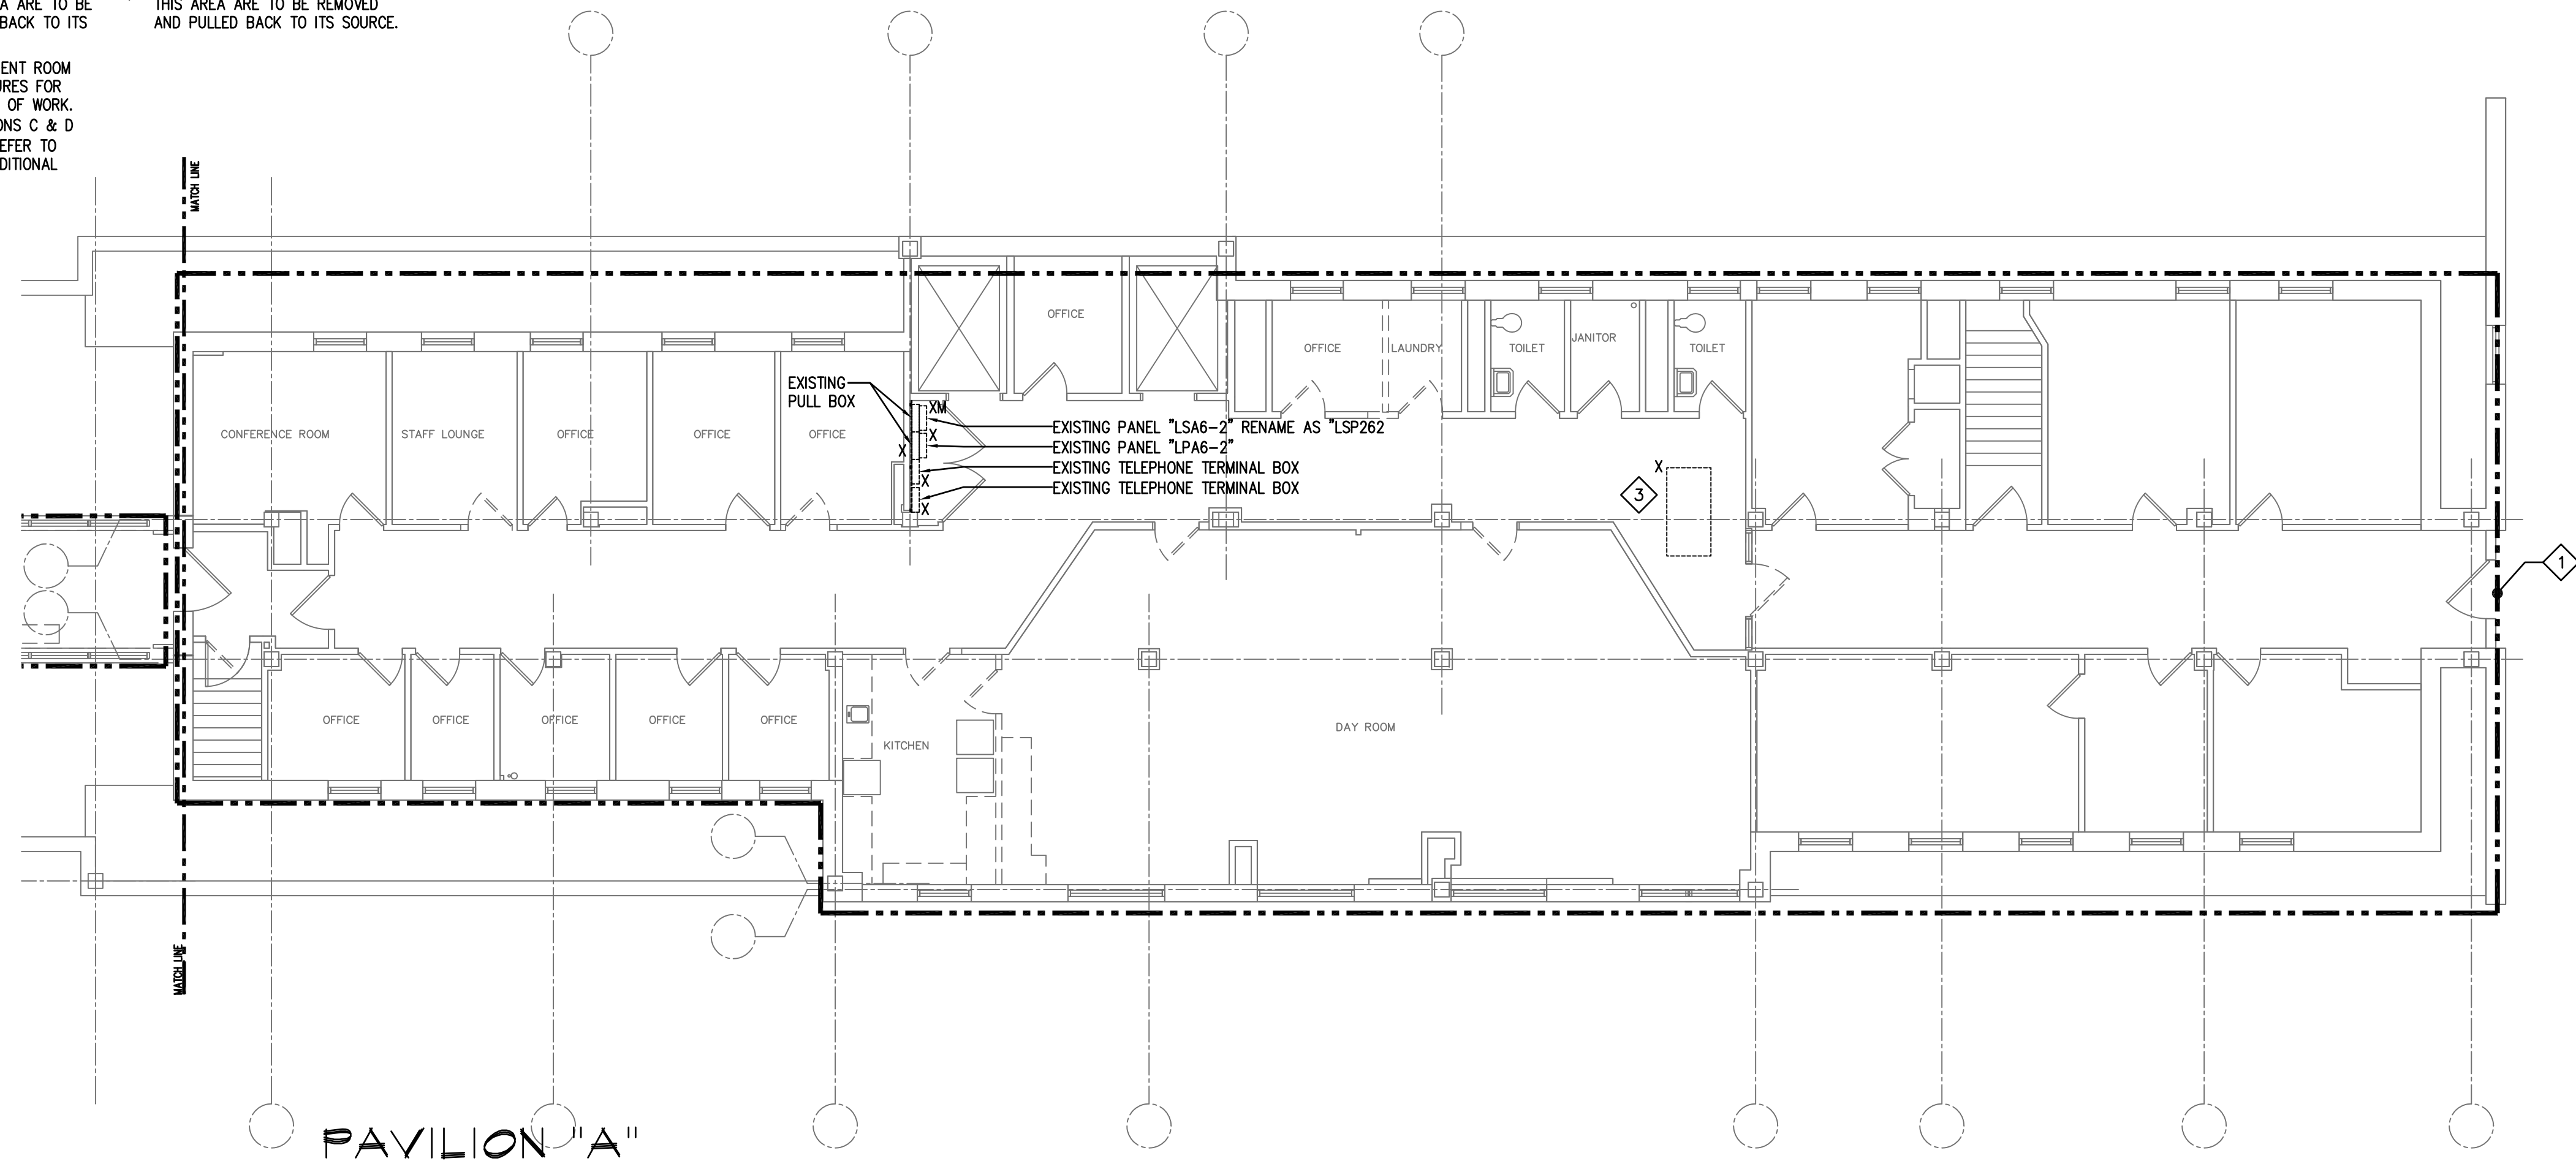

PAVILION "A"

True North

