



PAVILION "C"

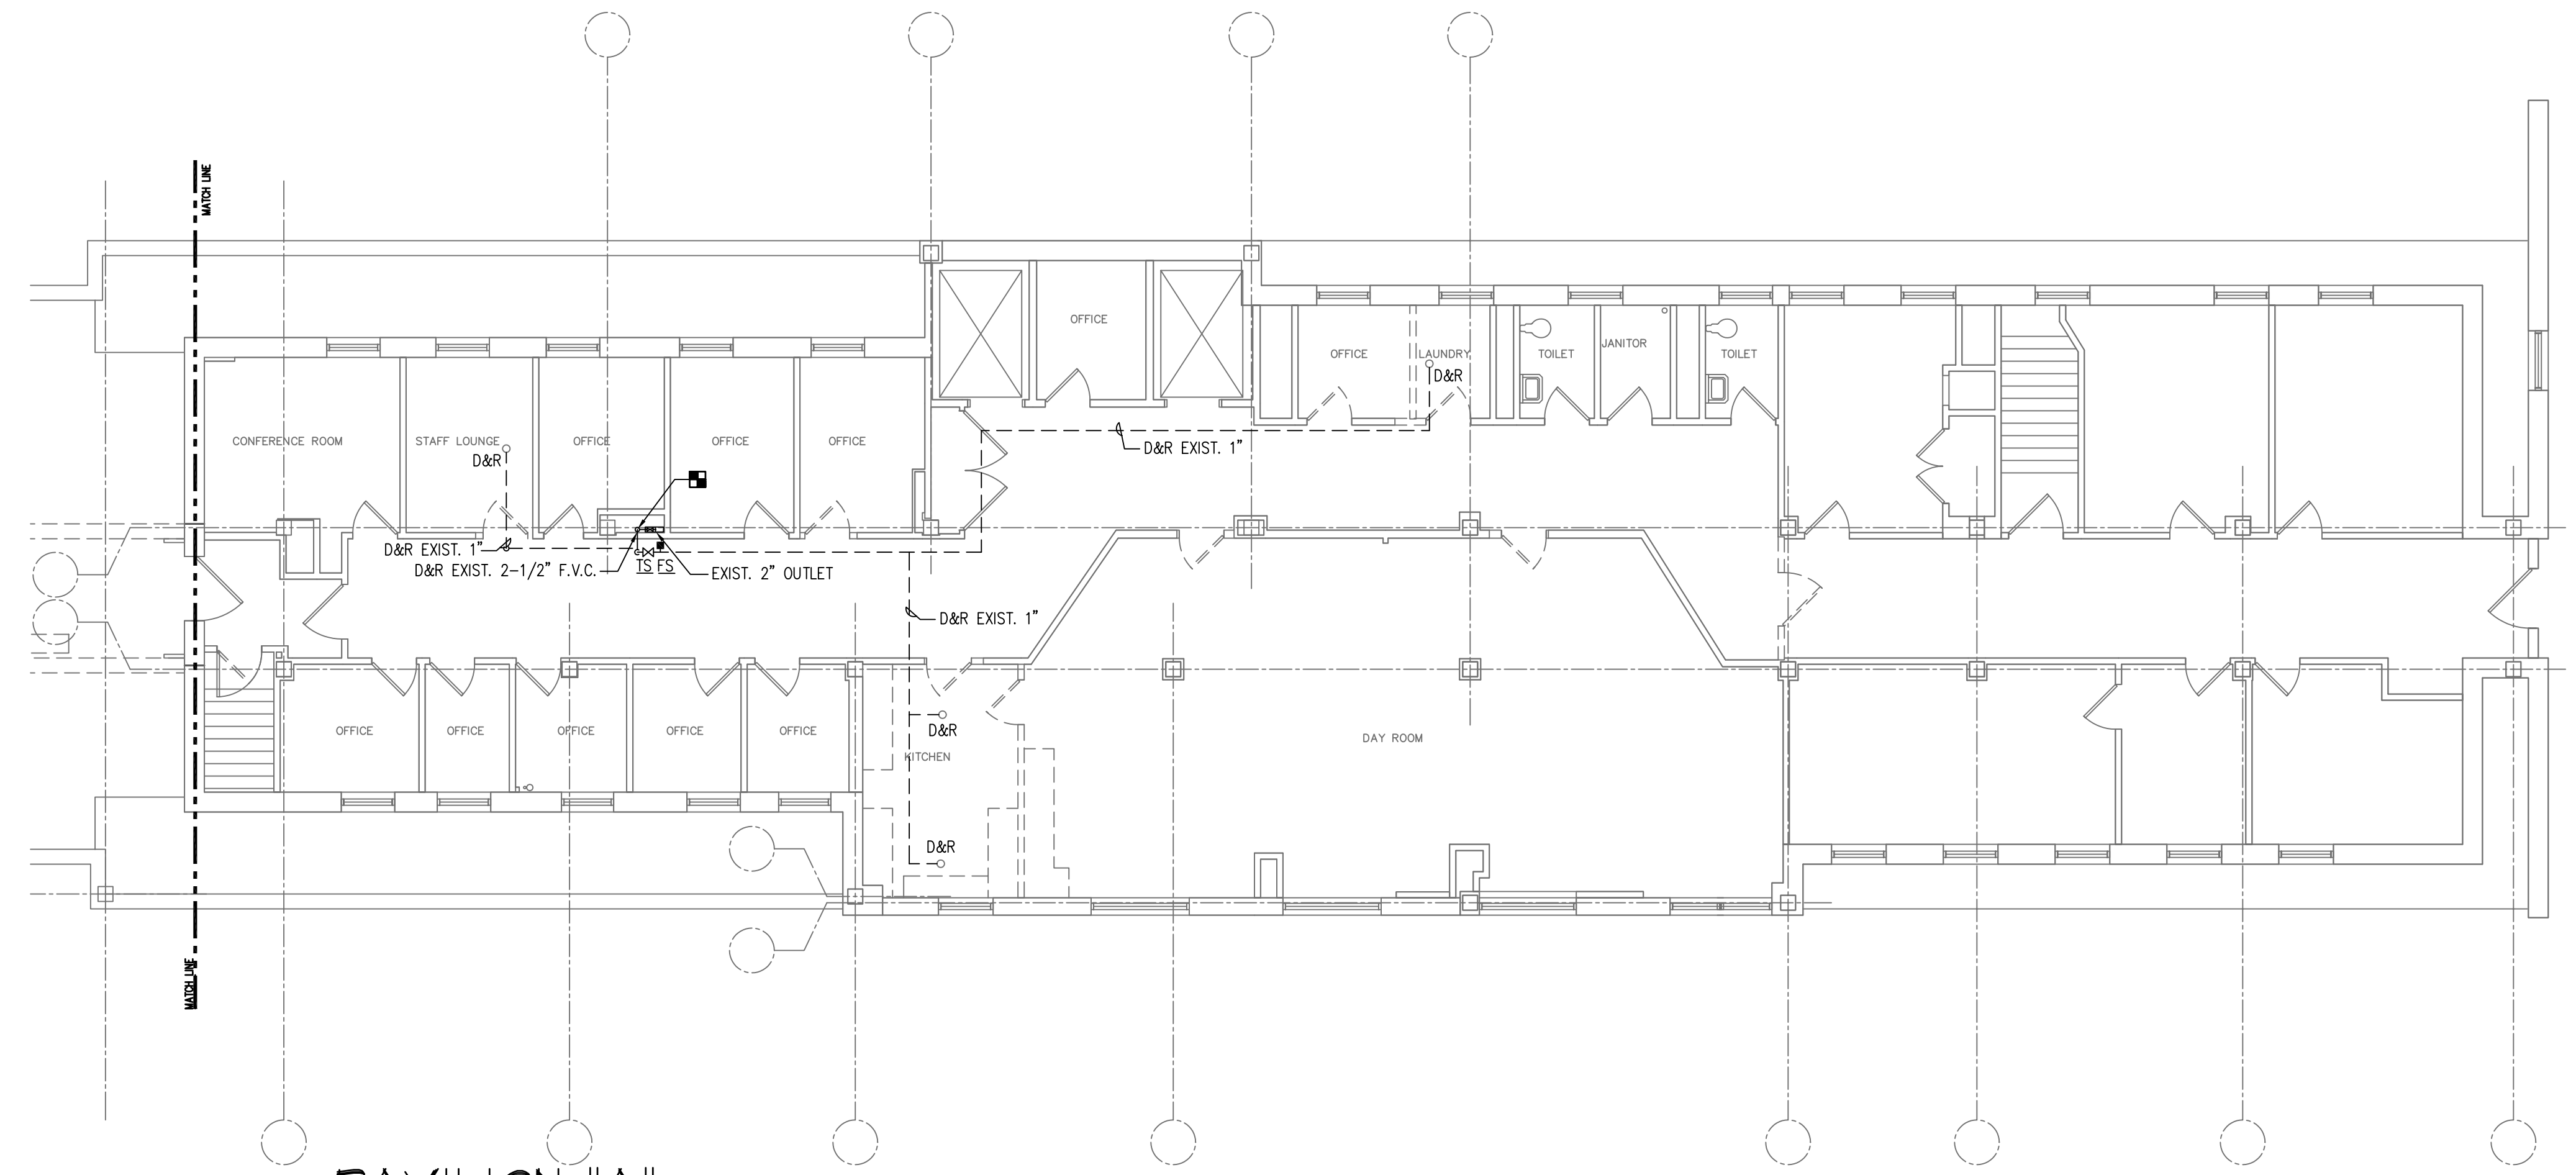

PAVILION "A"

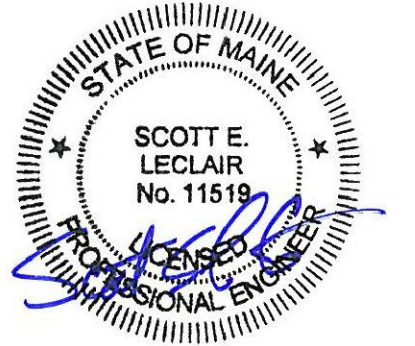

Seals

**BECKER**  
structural engineers, inc.

75 York Street  
Portland, ME 04101-4701  
info@beckerstructural.com

Tel 207-879-1838  
Fax 207-879-1822  
www.beckerstructural.com


Consultant

MECHANICAL / ELECTRICAL ENGINEERS

92 Montvale Ave, Suite 4100  
Snohomish, WA 98290  
Tel: 781-481-0210  
Fax: 781-481-0203  
email: info@f-t.com  
www.f-t.com

**FITZMEYER & TOCCI**  
ASSOCIATES, INC.

Project No.: 09018.00

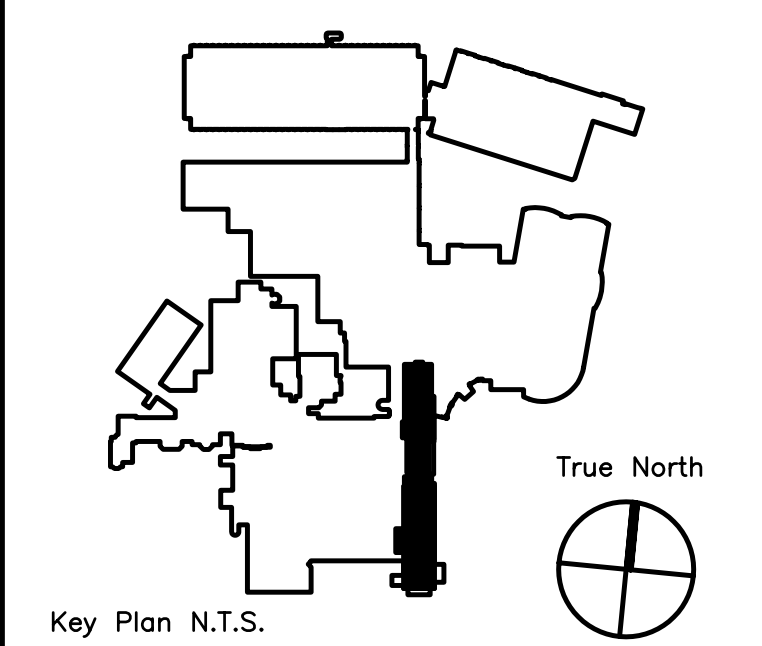

ADDENDUM#1	12/4/09	1
Revision	Date	No

**Maine Medical Center**  
Portland, Maine

**MAINE MEDICAL CENTER**  
PAVILION 6 RENOVATIONS

MorrisSwitzer Project Number 28034  
Date 11/19/09  
Scale 1/8" = 1'-0"

SIXTH FLOOR PAVILIONS  
"A" & "C" FIRE PROTECTION  
DEMOLITION PLAN  
**3FP1.0**

