



PAVILION "C"

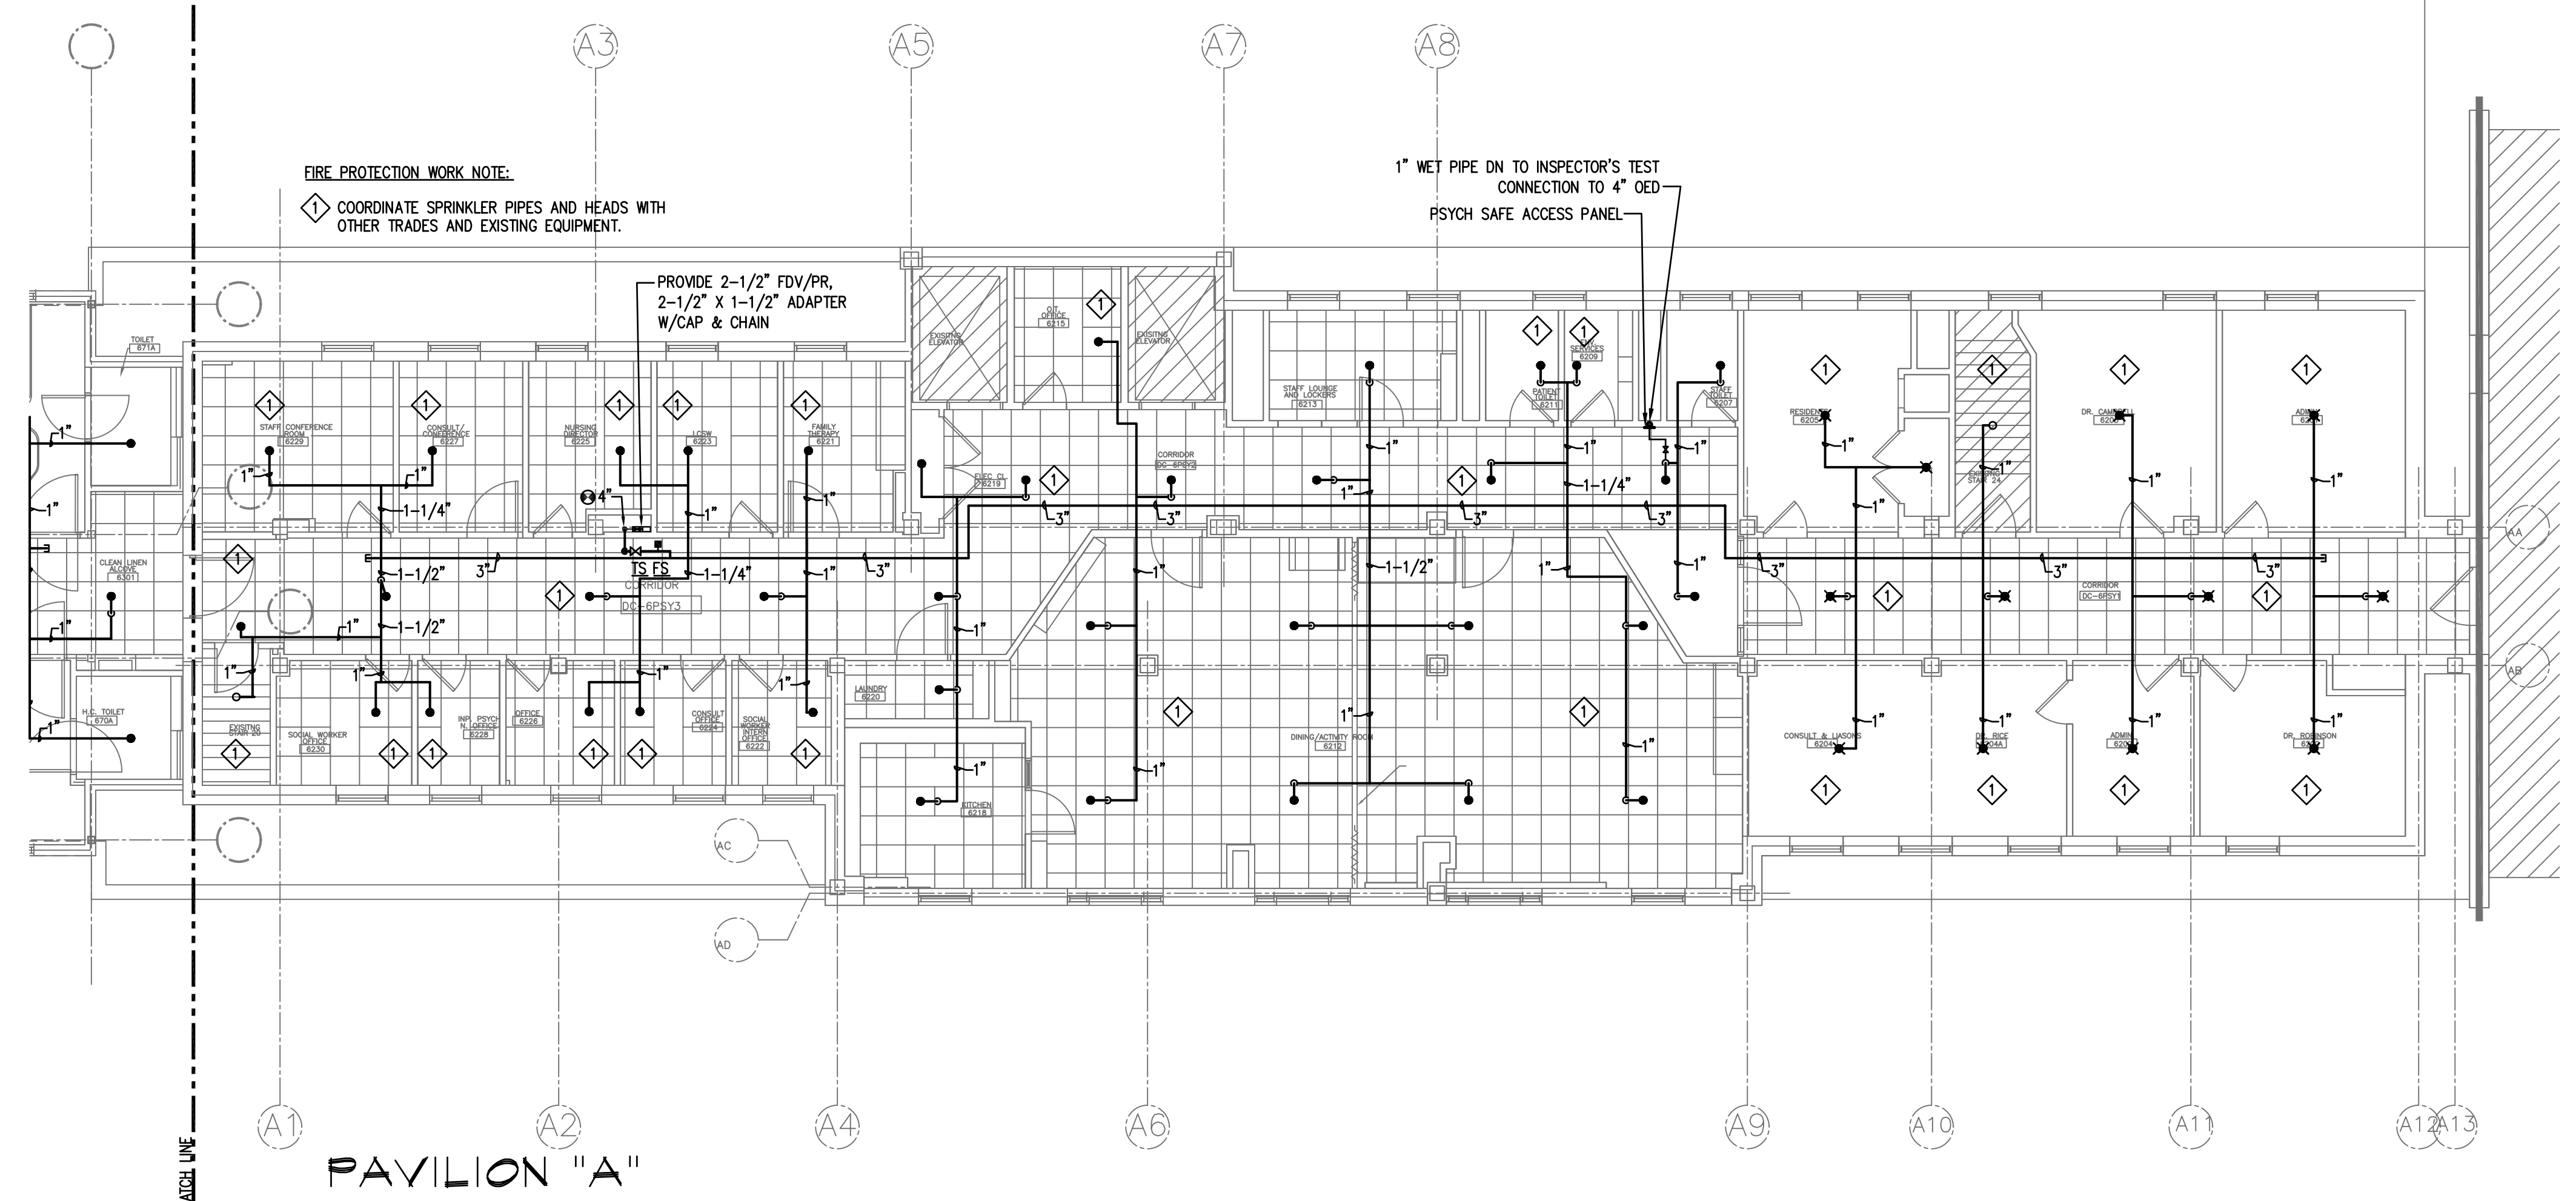


PAVILION "A"

**MorrisSwitzer**  
Environments for Health  
Williston, Vermont  
Boston, Massachusetts  
Portland, Maine  
One Dana Street  
Portland, ME 04101  
t 207.773.8841  
f 207.773.8840  
© 2009 MorrisSwitzer  
morriswitzer.com

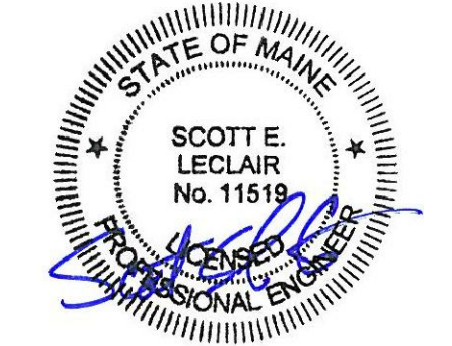

**BECKER**  
structural engineers, inc.  
75 York Street  
Portland, ME 04101-4701  
info@beckerstructural.com  
Tel 207-879-1838  
Fax 207-879-1822  
www.beckerstructural.com

Consultant  
MECHANICAL / ELECTRICAL ENGINEERS  
92 Montvale Ave, Suite 4100  
Saco, ME 04218  
Tel: 781-481-0210  
Fax: 781-481-0203  
email: info@f-t.com  
www.f-t.com  
Project No.: 09018.00

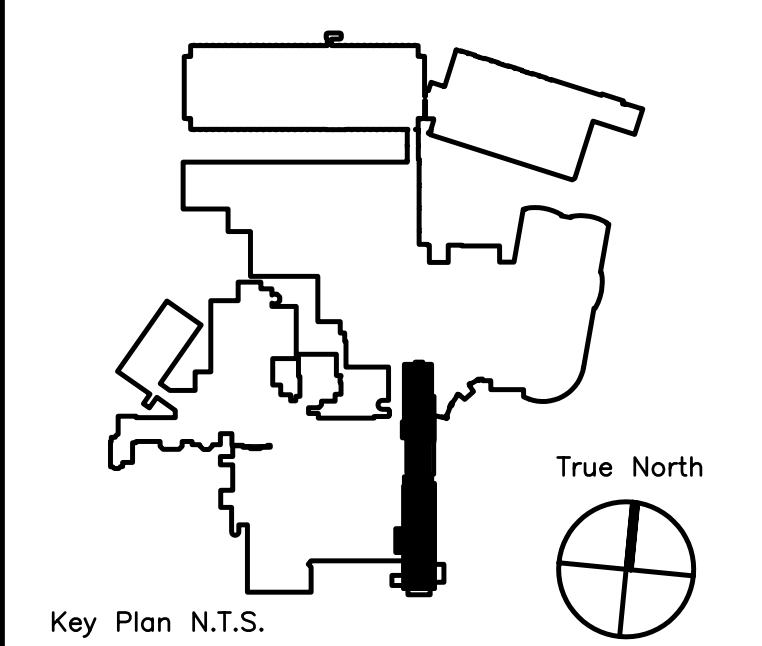

ADDENDUM#	Date	No
1	12/4/09	1

**Maine Medical Center**  
Portland, Maine

**MAINE MEDICAL CENTER**  
PAVILION 6 RENOVATIONS

MorrisSwitzer Project Number 28034  
Date 11/19/09  
Scale 1/8" = 1'-0"  
Sheet Title and Number  
**SIXTH FLOOR PAVILIONS  
"A" & "C" FIRE  
PROTECTION NEW WORK  
PLAN  
3FP2.0**

