


Seals

BECKER
structural engineers, inc.


75 York Street
Portland, ME 04101-4701
info@beckerstructural.com

Tel 207-879-1838
Fax 207-879-1822
www.beckerstructural.com

Consultant

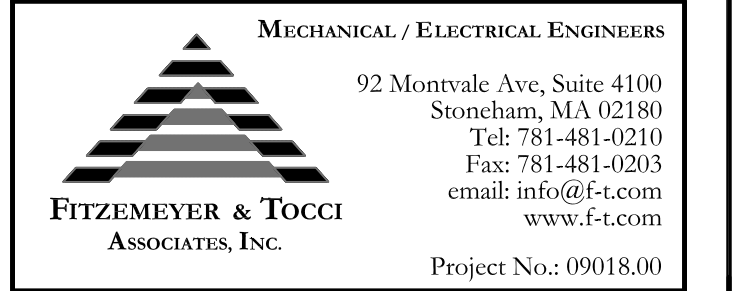

Consultant

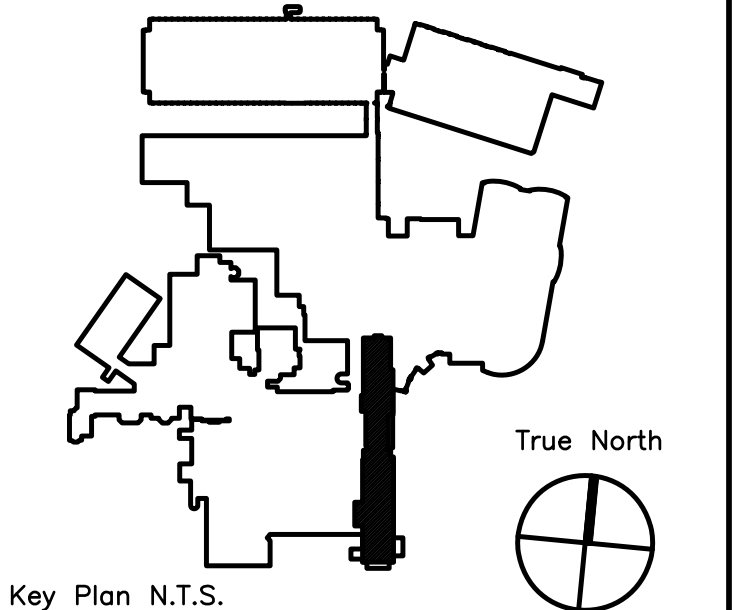

Key Plan N.T.S.

ADDENDUM#	Date	No
ADDENDUM#1	12/4/09	1
Revision	Date	No




Maine Medical Center
Portland, Maine

MAINE MEDICAL CENTER
PAVILION 6 RENOVATIONS

MorrisSwitzer Project Number 28034
Date 11/19/09
Scale 1/8" = 1'-0"
Sheet Title and Number

SIXTH FLOOR PAVILIONS "A" & "C" MECHANICAL DEMOLITION PLAN

3M1.0

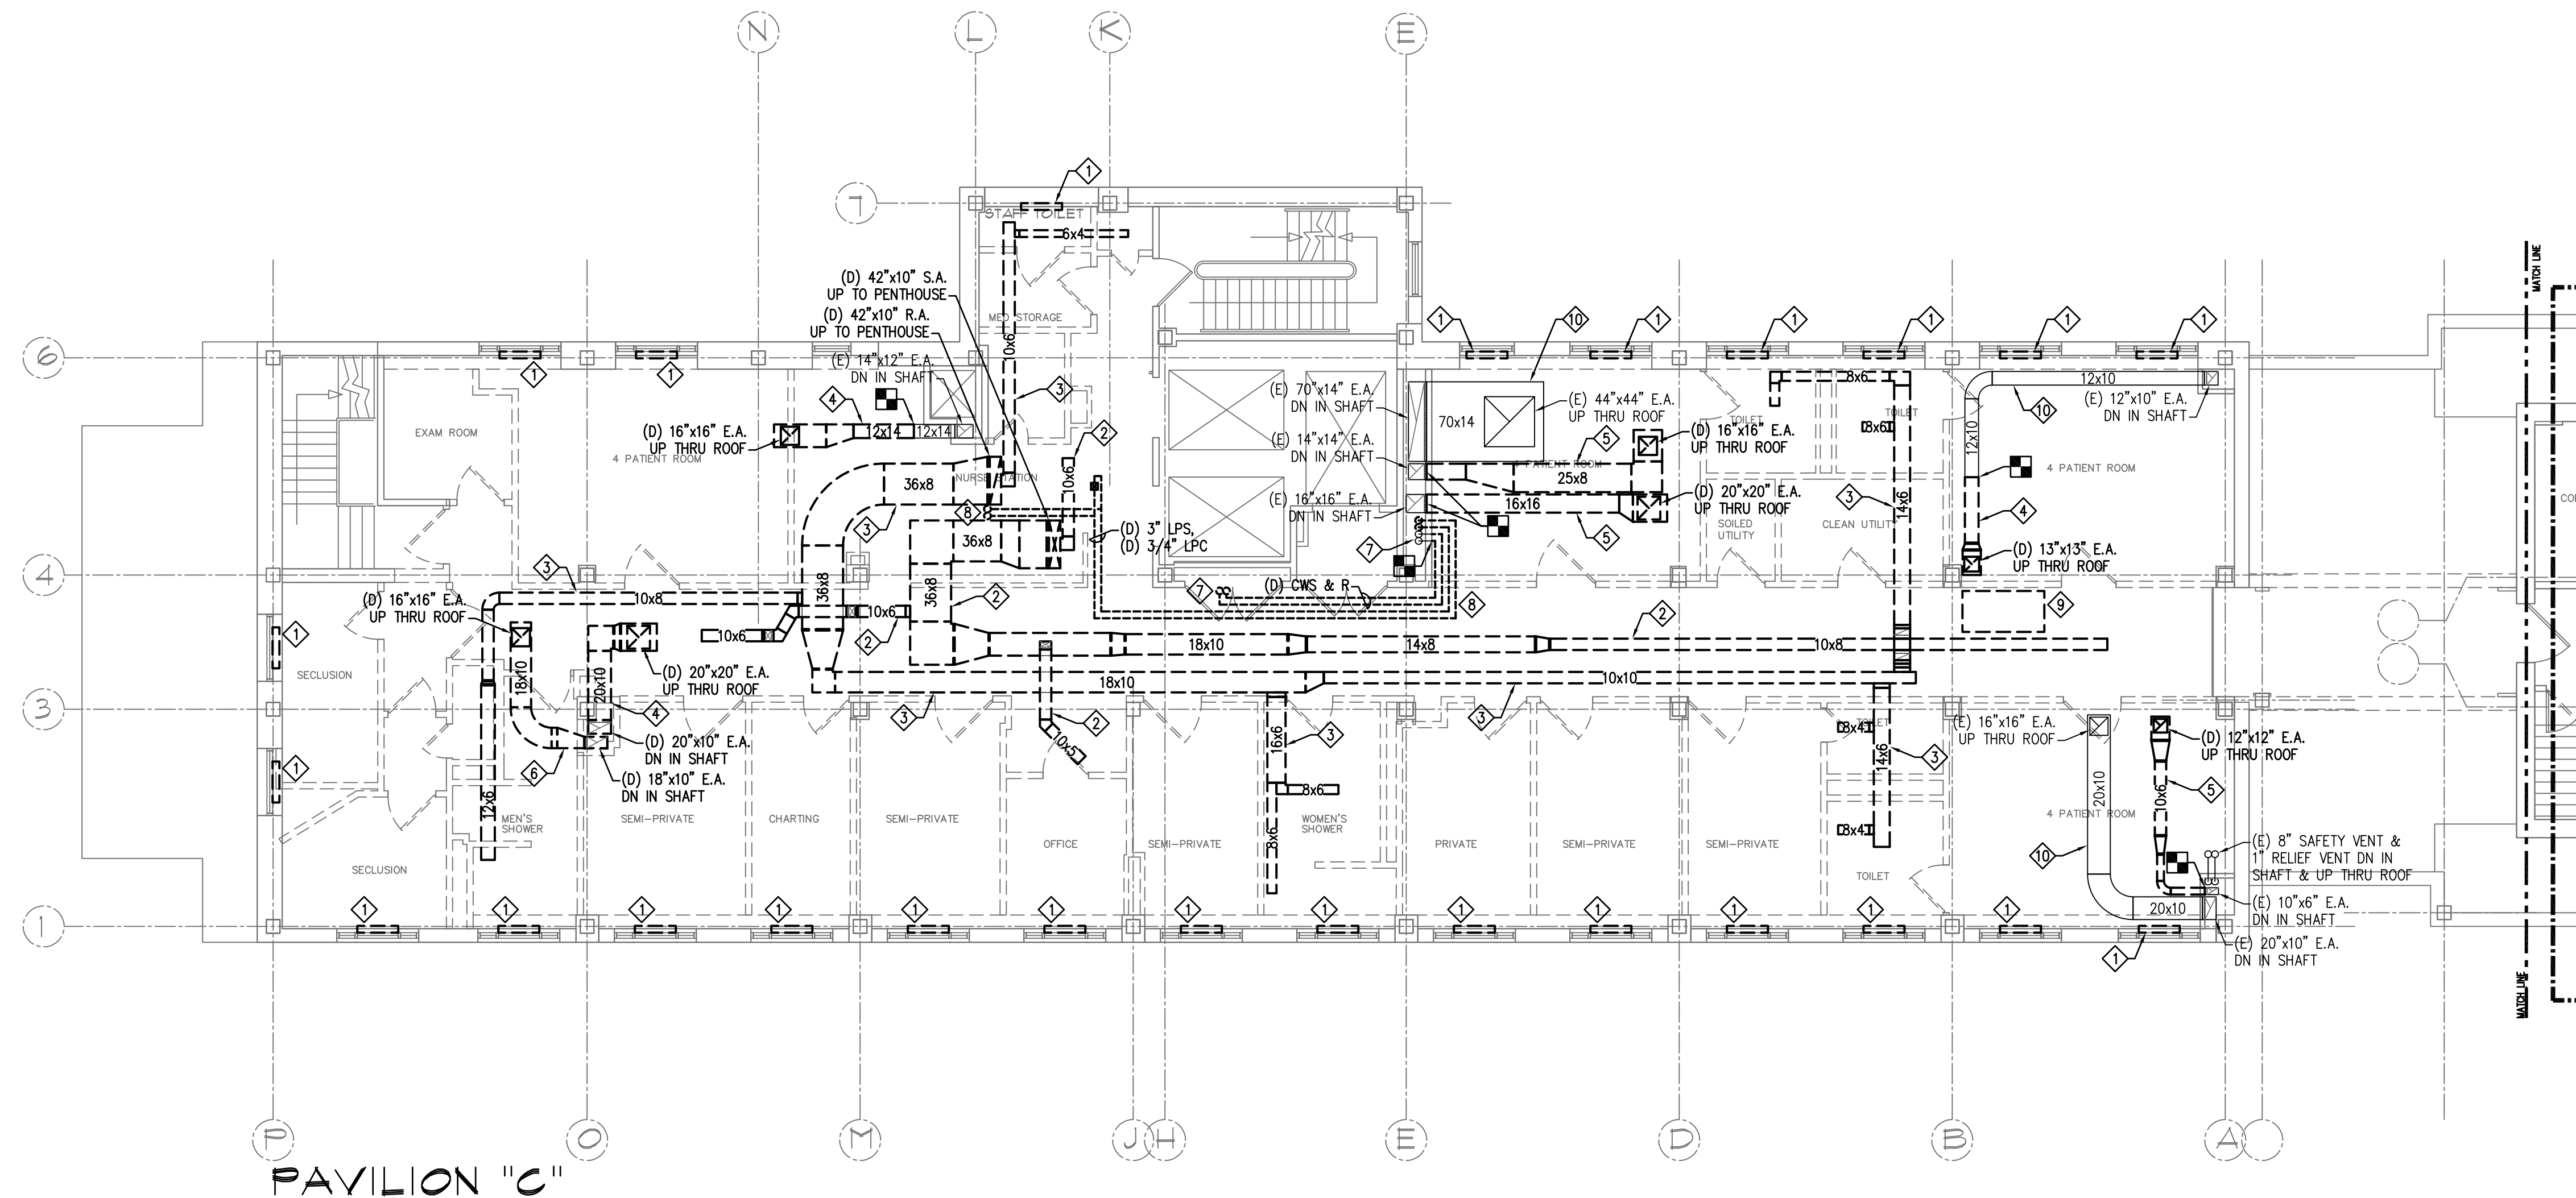


PAVILION "C"

MECHANICAL DEMOLITION KEYNOTES

- ① REMOVE EXISTING CONVECTOR / FIN TUBE RADIATION. CAP PIPING ON FLOOR BELOW.
- ② REMOVE ALL EXISTING SUPPLY DUCTWORK, RUN-OUTS & ASSOCIATED DIFFUSERS SERVING P6.
- ③ REMOVE ALL EXISTING RETURN DUCTWORK, RUN-OUTS & ASSOCIATED GRILLES SERVING P6.
- ④ REMOVE EXISTING EXHAUST DUCTWORK AS INDICATED. AIRFLOW TO BE RE-ROUTED TO NEW ROOF-TOP EE AS INDICATED IN NEW WORK PHASE. REFER TO DWGS 3M2.0 & 3M2.2 FOR NEW EXHAUST WORK.
- ⑤ REMOVE EXISTING EXHAUST DUCTWORK AS INDICATED AND CAP WITHIN SHAFT.
- ⑥ REMOVE EXISTING EXHAUST DUCTWORK AS INDICATED AND CAP WITHIN 5TH FLOOR CEILING SPACE BELOW.
- ⑦ REMOVE EXISTING CONDENSER WATER PIPING AS INDICATED. PIPING TO BE RE-ROUTED AS INDICATED IN NEW WORK PHASE. REFER TO DWGS 3M2.1 & 3M2.2 FOR NEW PIPING WORK.
- ⑧ REMOVE EXISTING LOW-PRESSURE STEAM & CONDENSATE PIPING AS INDICATED AND CAP WITHIN INTERMEDIATE MECHANICAL SPACE BELOW 5TH FLOOR.
- ⑨ REMOVE EXISTING CITY-WATER-COOLED AIR CONDITIONER AND ALL ASSOCIATED PIPING, CONTROLS & ACCESSORIES.
- ⑩ RE-LOCATE EXISTING DUCTWORK AS NECESSARY FOR COORDINATION.
- ⑪ REMOVE EXISTING TRANSFER DUCTWORK AND ASSOCIATED TERMINALS.
- ⑫ REMOVE EXISTING AIR HANDLER, ALL ASSOCIATED SUPPLY AND RETURN DUCTWORK, RUN-OUTS & DIFFUSERS. REMOVE ASSOCIATED ROOF-TOP CONDENSING UNIT AND ALL PIPING. SEE DWG 3M1.1 FOR ROOF-TOP DEMO WORK.

MECHANICAL GENERAL KEYNOTE

- ① PROVIDE BID ALTERNATE (ALTERNATE #4) FOR ALL PAVILION "A" WORK.

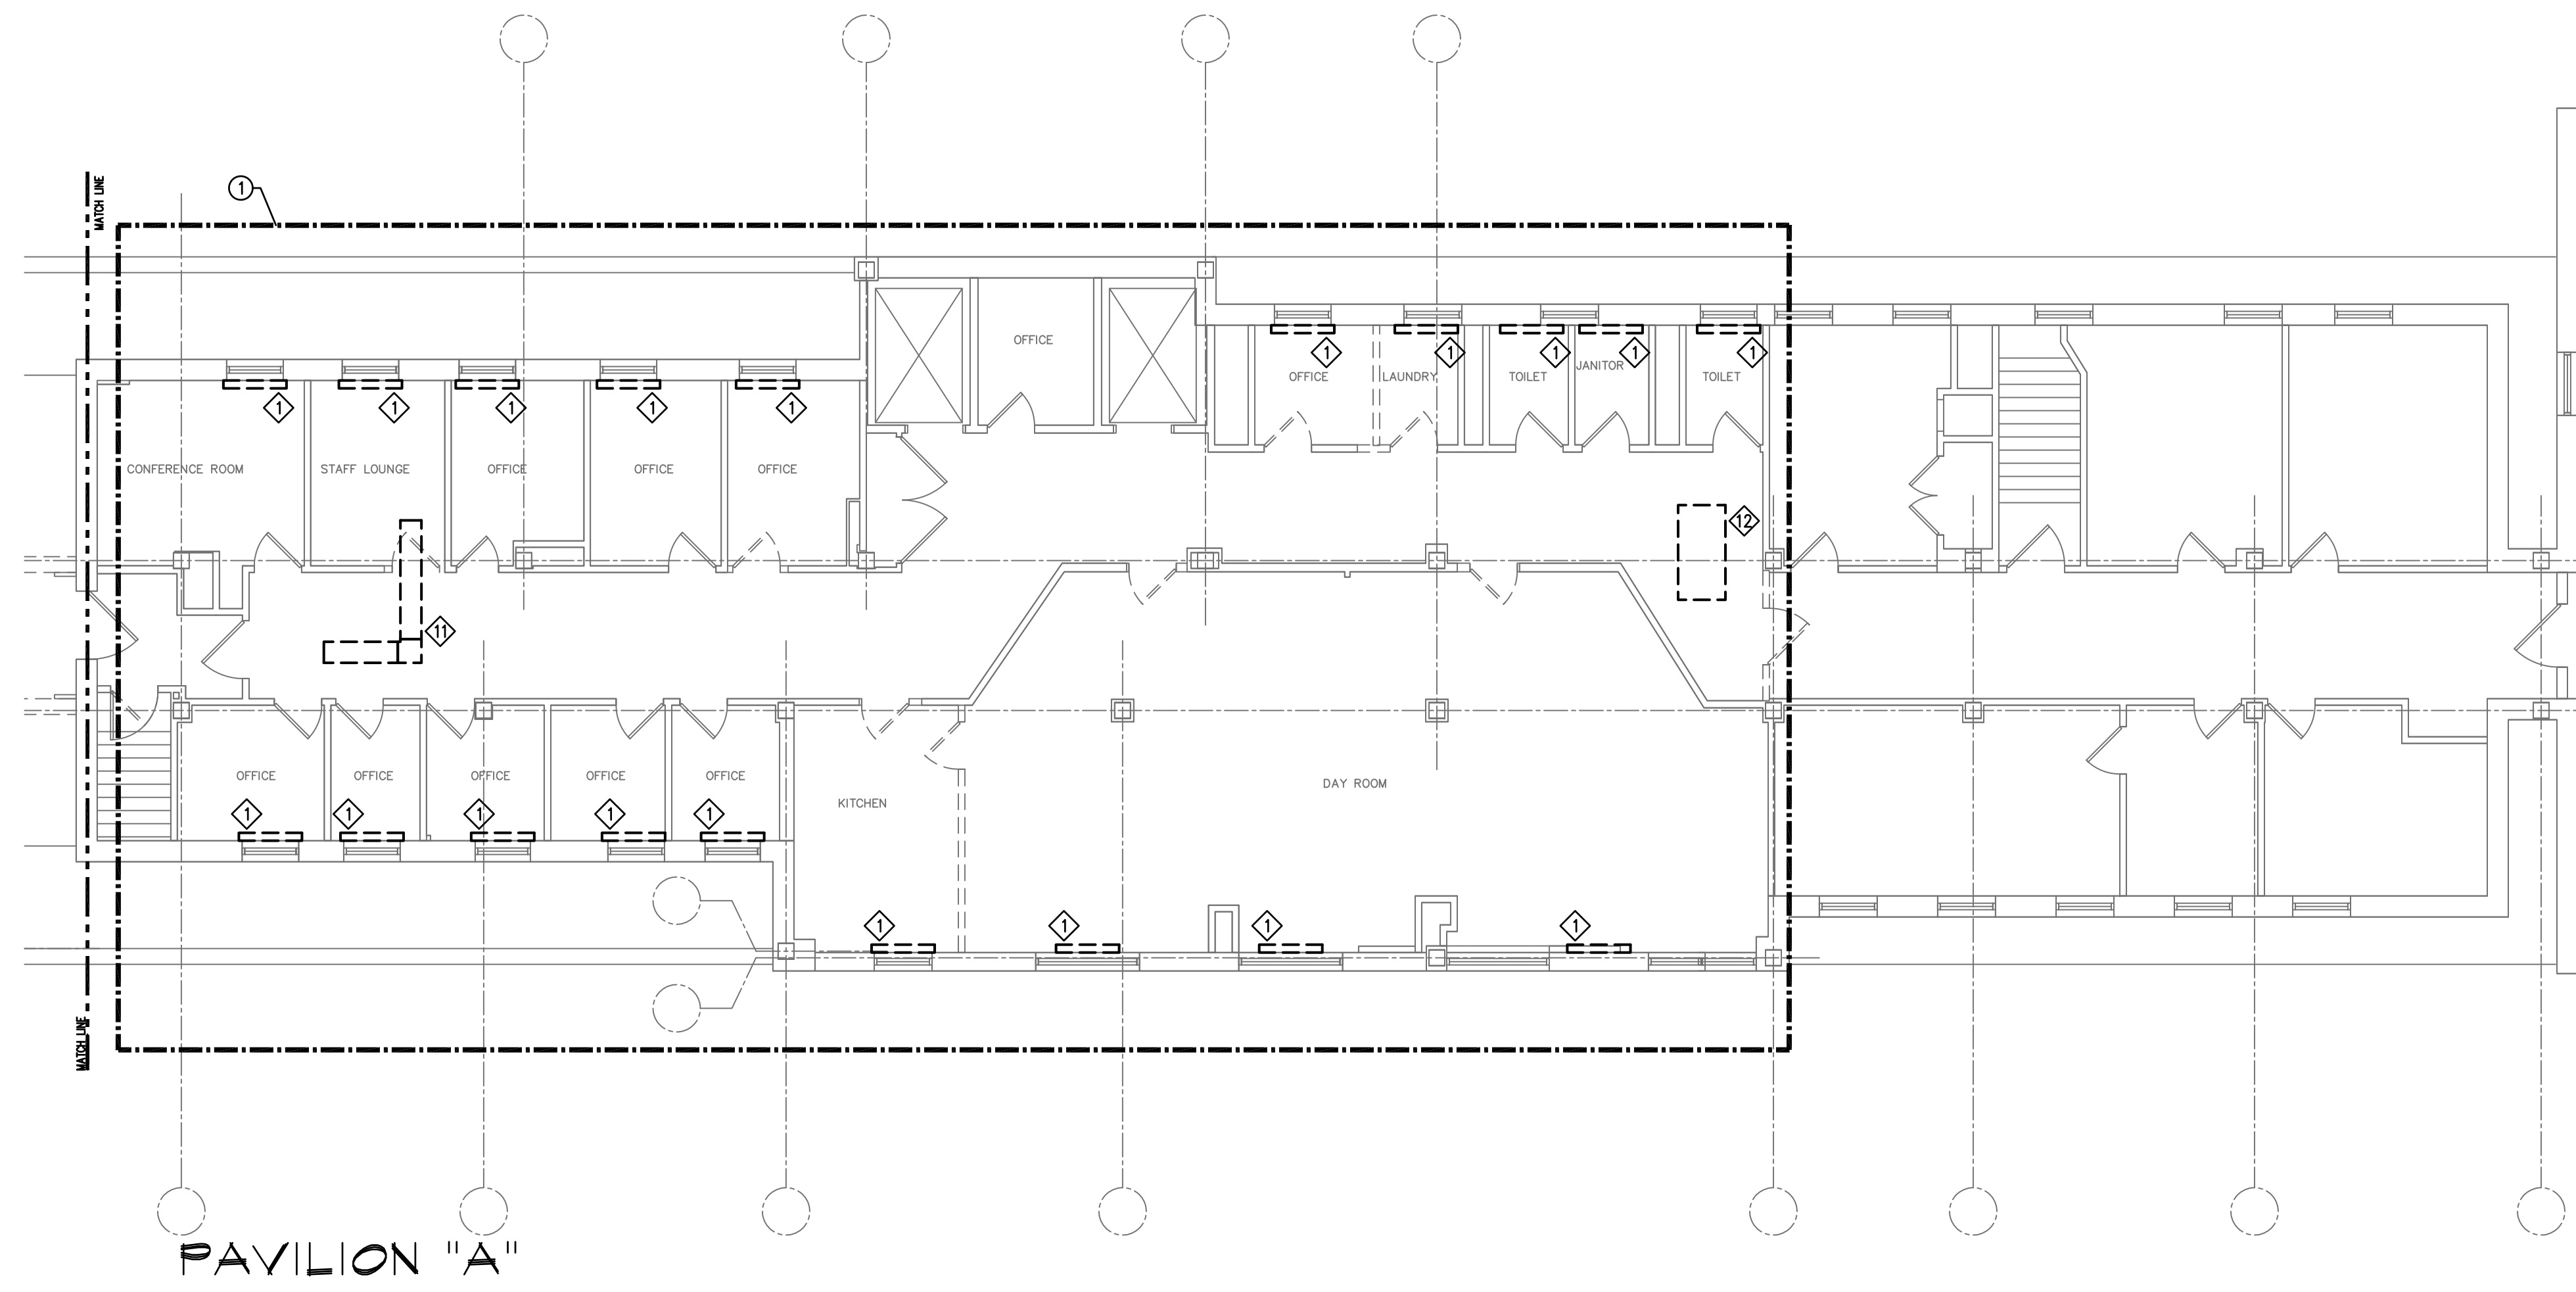

PAVILION "A"

