


**NOTE:**

- 1. SEE SHEET M-001 FOR LEGEND AND ABBREVIATIONS.

**KEYED NOTES:**

- ① REMOVE SPLIT DX SYSTEM. RELOCATE CONDENSATE TRAP FOR USE WITH NEW BLOWER COIL.

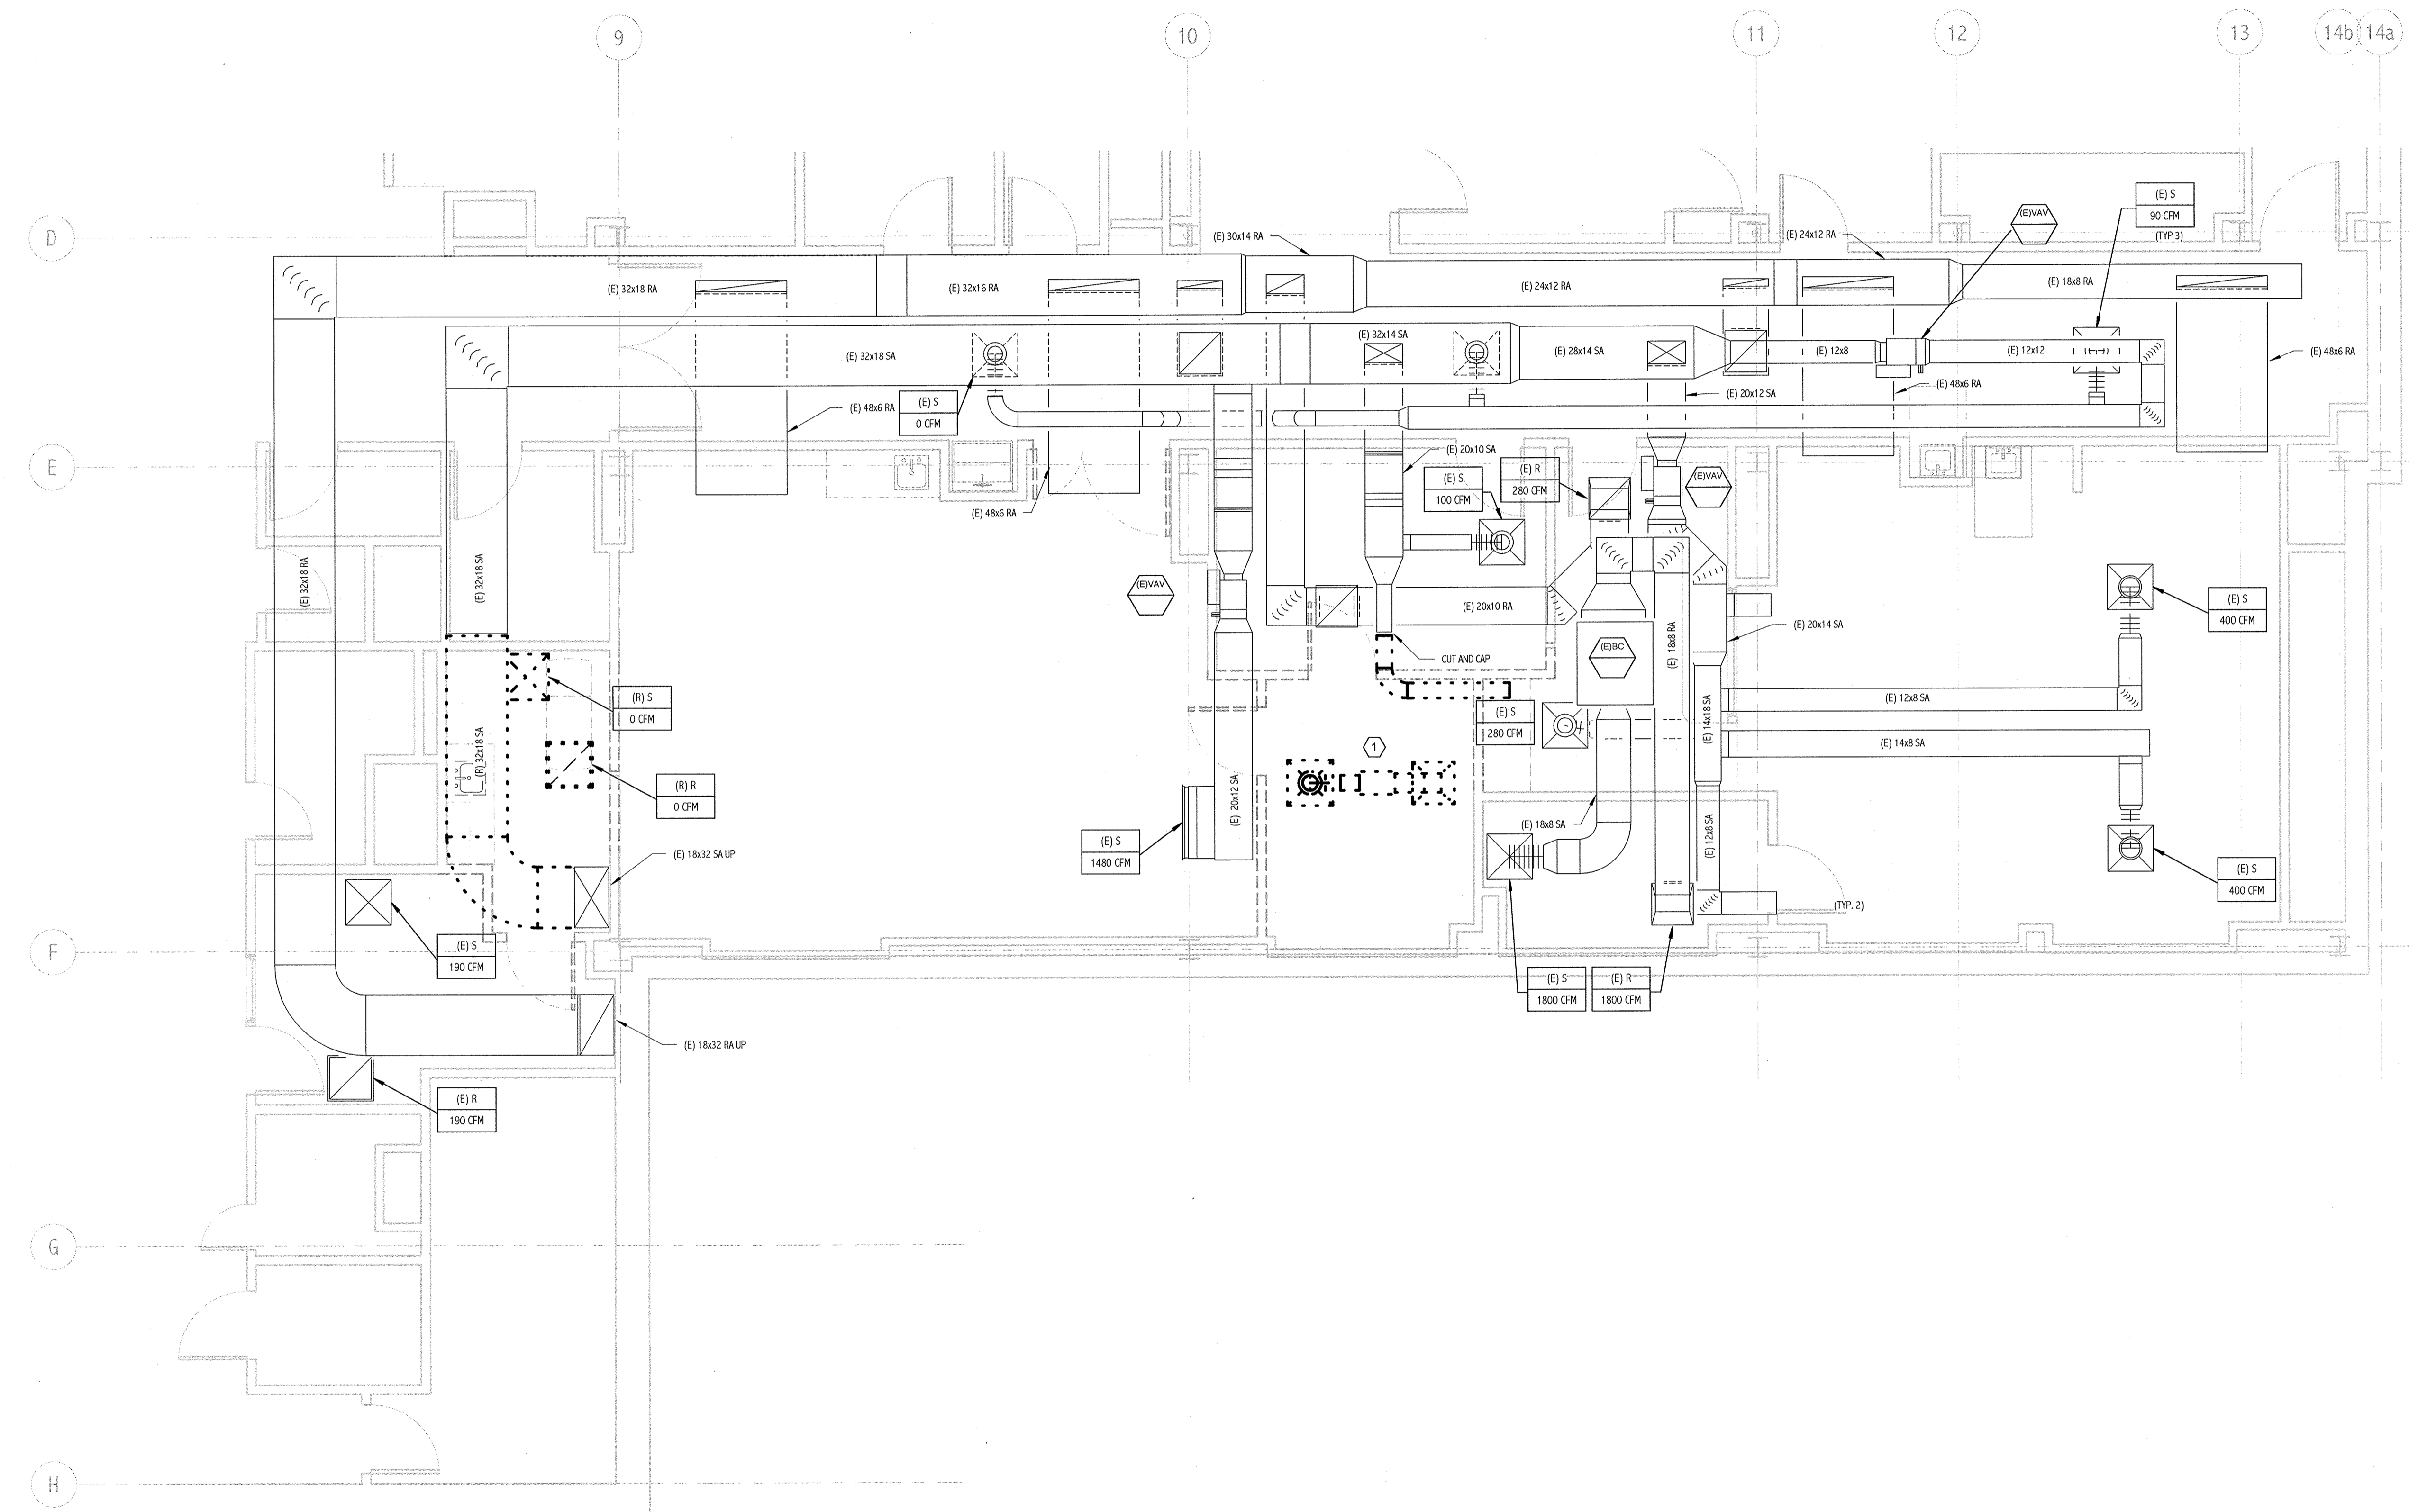

① Cath Lab 1 Existing Hvac Ductwork  
1/4" = 1'-0"

144 Forest Street, Box 618  
Portland, Maine 04104  
Tel: (207) 772-3846  
Fax: (207) 772-1070  
www.smartinc.com

ARCHITECTURE  
ENGINEERING  
PLANNING  
INTERIOR DESIGN  
COMMISSIONING

**SMART**

STATE OF MAINE  
PETER W. BROWN  
No. 5743  
PROFESSIONAL ENGINEER  
LICENSED 12/21/2010

PROJECT NORTH

MAINE MEDICAL CENTER  
CATH LAB #1  
PORTLAND, ME

ISSUED FOR CONSTRUCTION  
12-21-10

| REV | DESCRIPTION             | DATE     |
|-----|-------------------------|----------|
| 0   | ISSUED FOR CONSTRUCTION | 12-21-10 |

GRAPHIC SCALE:  
0" 1"

SCALE: 1/4" = 1'-0"

PROJECT MANAGER: RD  
DRAWN BY: BAL  
A/E OF RECORD: PWB  
PROJECT NO.: 10113-00  
DATE: 12-21-10

SHEET TITLE:  
CATH LAB 1  
DEMOLITION PLAN

SHEET No. MD 101