

1 CATH LAB 1 Hvac Piping
1/4" = 1'-0"

NOTE:




1. SEE SHEET M-001 FOR LEGEND AND ABBREVIATIONS.

KEYED NOTES:

1. CONNECT 1/2" CHAW TO EXISTING CHAW. ROUTE 1-1/2" TO EXISTING CONNECTION. FIELD LOCATE AND CONNECT 1-1/2" TO EXISTING.

144 Fox Street, Box 618
Portland, Maine 04104
Tel: (207) 772-3846
Fax: (207) 772-1070
www.smrtinc.com

ARCHITECTURE
ENGINEERING
PLANNING
INTERIOR DESIGN
COMMISSIONING

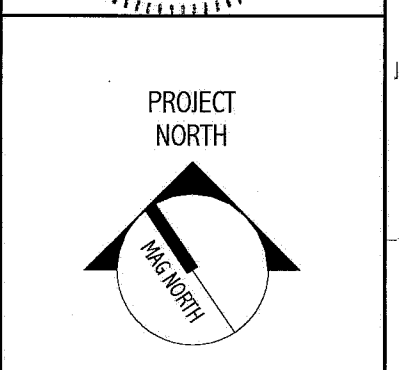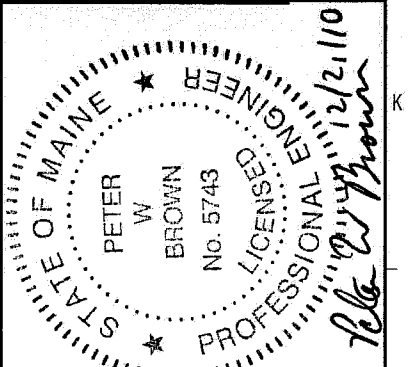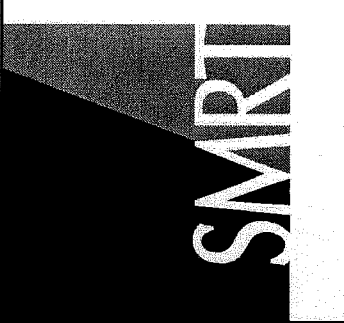

MAINE MEDICAL CENTER
CATH LAB #1
PORTLAND, ME

ISSUED FOR CONSTRUCTION
12-21-10

CURRENT ISSUE STATUS:

NO.	DATE	DESCRIPTION	BY	REV.
0	12-21-10	ISSUED FOR CONSTRUCTION		

GRAPHIC SCALE:
0" 1"

SCALE: 1/4" = 1'-0"
PROJECT MANAGER: KD
DRAWN BY: BAL
A/E OF RECORD: PMB
PROJECT NO: 10113-00
DATE: 12-21-10

SHEET TITLE:
CATH LAB 1
MECHANICAL PIPING
PLAN

SHEET NO.
MP 101