

NOTE:





1. SEE SHEET E-001 FOR LEGEND AND GENERAL NOTES.

KEYED NOTE:

- ① RE-INSTALL EXISTING TEL/DATA JACKS REMOVED UNDER DEMOLITION.
- ② RE-INSTALL EXISTING SMOKE DETECTOR.
- ③ RE-INSTALL EXISTING WIRELESS HUB.
- ④ RE-INSTALL EXISTING NURSE-CALL PATIENT STATION.

144 Elm Street P.O. Box 618
Portland, Maine 04104
Tel: (207) 772-3866
Fax: (207) 772-1070
www.garrmhc.com

ARCHITECTURE
ENGINEERING
PLANNING
INTERIOR DESIGN
COMMISSIONING

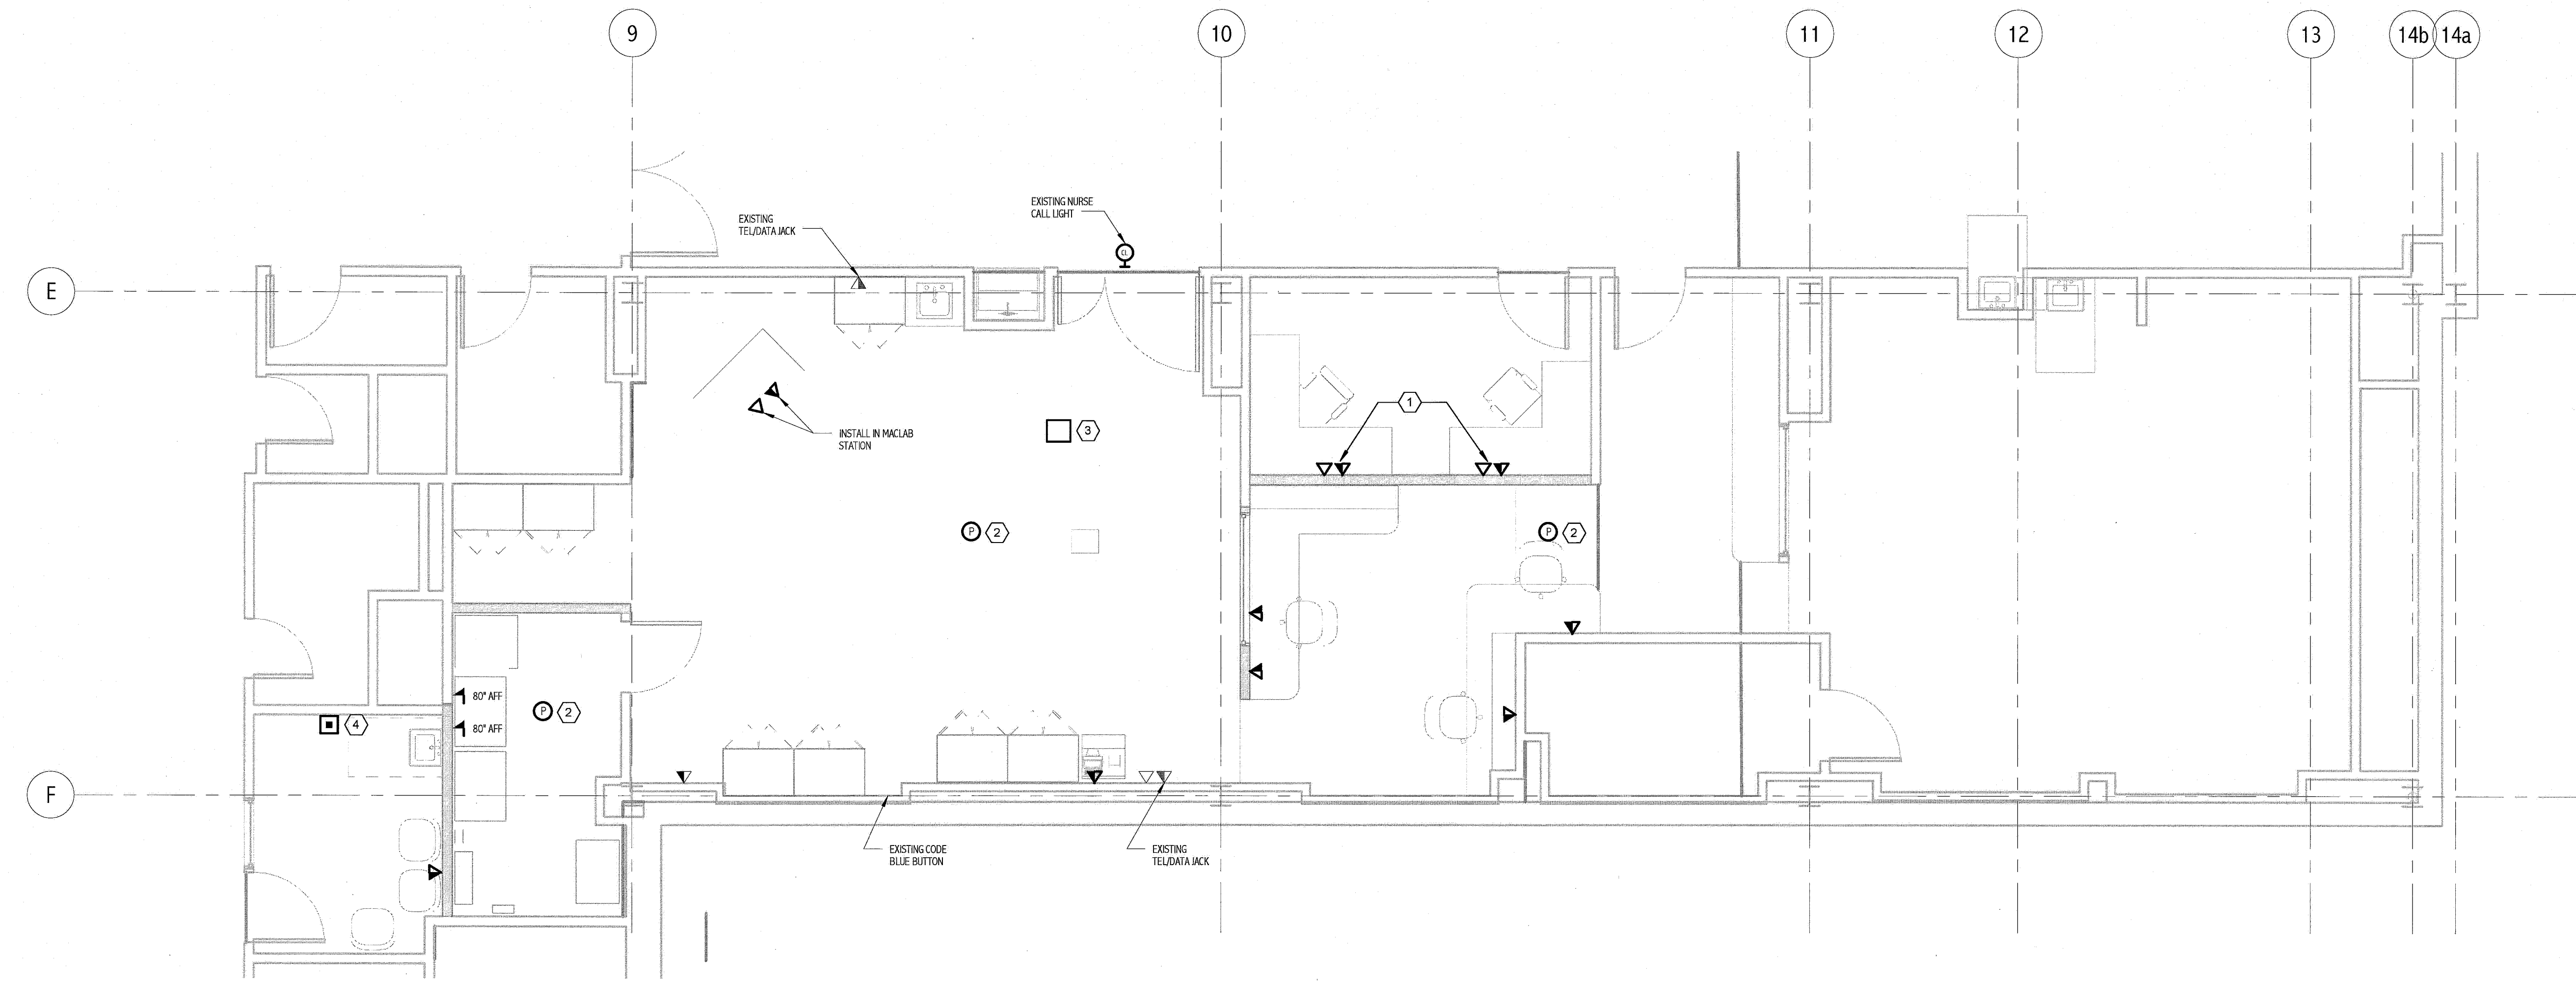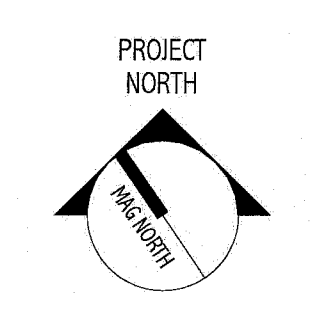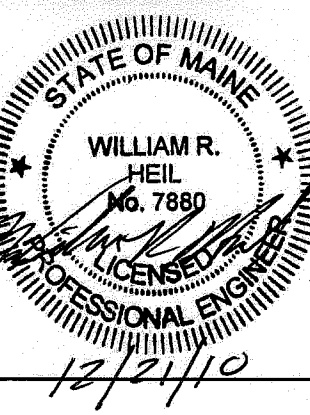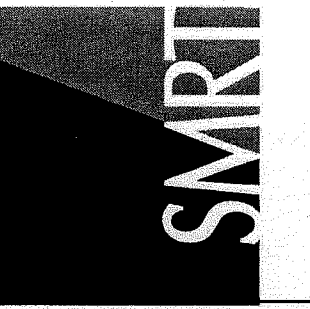

① CATH LAB #1 SYSTEMS PLAN
1/4" = 1'-0"

MAINE MEDICAL CENTER
CATH LAB #1
PORTLAND, ME

ISSUED FOR CONSTRUCTION
12-21-10

| REV | DESCRIPTION | DATE |
|-----|-------------------------|----------|
| 0 | ISSUED FOR CONSTRUCTION | 12-21-10 |

GRAPHIC SCALE:
0" 1"

SCALE: 1/4" = 1'-0"
PROJECT MANAGER: KD
DRAWN BY: CDS
A/E OF RECORD: WRS
PROJECT NO.: 10113-00
DATE: 12-21-10

SHEET TITLE:
CATH LAB#1
SYSTEMS PLAN

SHEET No.
EY 101