



D2 EAST PERSPECTIVE
 1/8" = 1'-0"


	GLASS CURTAIN WALL
	GLASS PANEL
	CURTAIN WALL FRAME
	VERTICAL METAL SPANDELS
	HORIZONTAL METAL SPANDELS
	METAL LOUVER

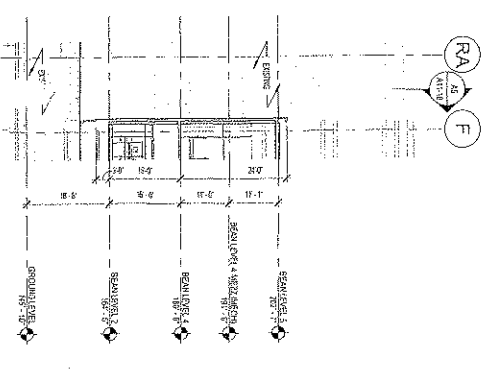


A3 OVERALL EAST RECESS ELEVATION
 1/8" = 1'-0"

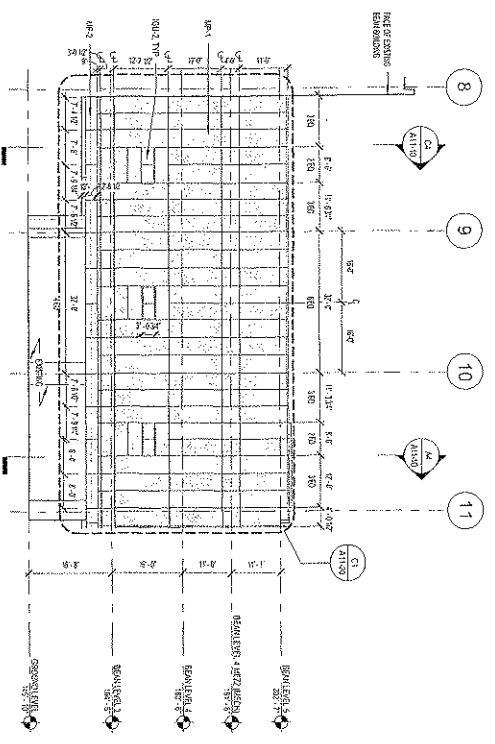


A2 OVERALL SOUTH ELEVATION
 1/8" = 1'-0"

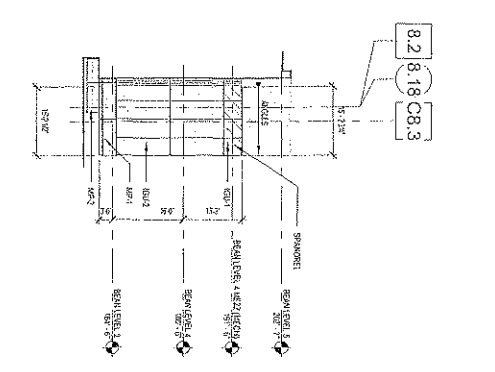

B6 OVERALL SOUTH ELEV.
 1/8" = 1'-0"

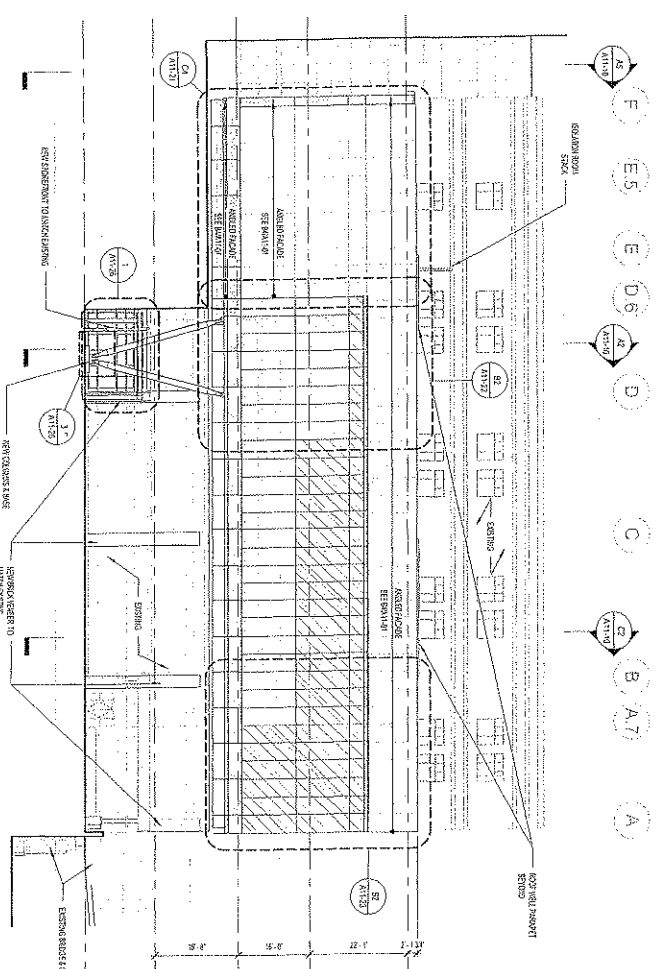

B2 OVERALL EAST ELEVATION
 1/8" = 1'-0"

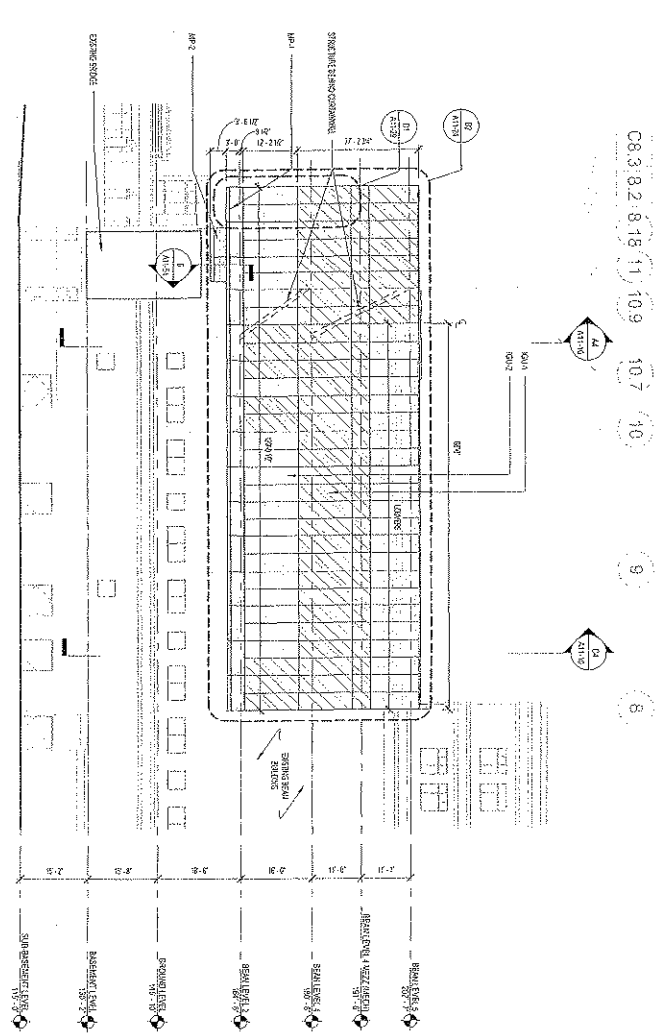

D4 OVERALL NORTH ELEVATION
 1/8" = 1'-0"


ART ENGINEERS
 A/E ENGINEERS
 41 Folsom Street, Suite 200
 Boston, MA 02109
 617.778.8000

STRUCTURAL ENGINEERS
 SIMPSON QUAMPERTZ & HESBERG
 41 State Street, Suite 200
 Portland, ME 04102
 1.757.893.8666
 1.757.893.8999

SEPAQ TECHNIKS
 ONE LAMBERT LANSCHOW ARCHITECT
 1 Central Street, P.O. Box 1129
 Westbrook, ME 04092
 1.207.852.2206

CGI BY PERSPECTIVE
 DG JONES & PARTNERS
 3 Bishop Lane Center, Suite 200
 Westbrook, ME 04092
 1.207.852.2212

CONSULTANTS
 R.W. SULLIVAN ENGINEERING
 578 Main Street, Suite 200
 Bangor, ME 04401
 1.603.525.9192

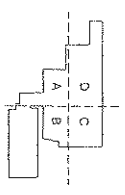

CONSTRUCTION DOCUMENTS

Revisions

NO.	DATE	BY	REVISION
1	JUNE 23, 2013	JOB #	C-14013461 (RMC) 157-08-000
2		DESIGNED	CVL AB
3		CHECKED	DO
4		APPROVED	THB

OVERALL EXTERIOR ELEVATIONS