


LEGEND

EXISTING	DESCRIPTION
---	BOUNDARY LINE/R.O.W.
---	ABUTTER LINE/R.O.W.
---	SETBACK
---	EASEMENT
---	CENTERLINE
---	MONUMENT
---	IRON PIPE/ROD
---	DRILLHOLE
---	CURVE/LINE NO.
---	BENCHMARK
---	MW-2 MONITORING WELL
---	BUILDING
---	SIGN
---	EDGE PAVEMENT
---	PAVEMENT PAINT
---	GRAVEL ROAD
---	CURBLINE
---	TREELINE
---	CONTOURS
---	SPOT GRADE
---	CHAIN LINK FENCE
---	WIRE FENCE
---	STOCKADE FENCE
---	STONE WALL
---	RETAINING WALL
---	DECIDUOUS TREE
---	CONIFEROUS TREE
---	GUARDRAIL
---	BOLLARD
---	GAS
---	WATER
---	GATE VALVE
---	HYDRANT
---	POTABLE WELL
---	SEWER
---	FORCE MAIN
---	SEWER MH
---	STORM DRAIN
---	UNDERDRAIN
---	CATCH BASIN
---	DRAINAGE MH
---	CULVERT
---	OHE OVERHEAD ELEC. & TEL.
---	UGE UNDERGROUND ELEC. & TEL.
---	TRANSFORMER PAD
---	ELECTRICAL MANHOLE
---	TELEPHONE MANHOLE
---	LIGHT POLE/WALL
---	UTILITY POLE
---	GUY
---	RIPRAP

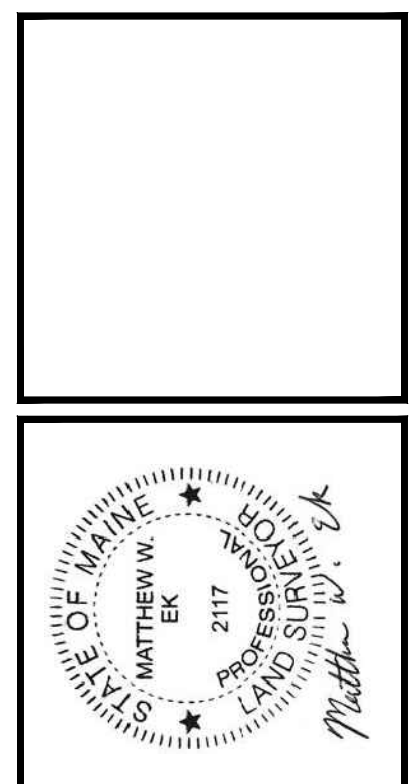

REV.	BY:	DATE:	STATUS:
B	MVE	12/14/17	SUBMITTED FOR CITY REVIEW
A	MVE	12/23/09	SUBMITTED FOR CLIENT REVIEW

THIS PLAN SHALL NOT BE MODIFIED WITHOUT WRITTEN PERMISSION FROM SEBAGO TECHNICS, INC. ANY ALTERATIONS, AUTHORIZED OR OTHERWISE, SHALL BE AT THE USER'S SOLE RISK AND WITHOUT LIABILITY TO SEBAGO TECHNICS, INC.

PROJECT NO.	FIELD BOOK	DESIGN	CHKD	CDM	DRAWN
01046	791B	WTC			MVE

SEBAGO TECHNICS
 75 John Roberts Rd., Suite 1A, 250 Cookland Rd., Suite B
 South Portland, ME 04086
 Tel: 207-209-2100 Fax: 207-783-8568
 WWW.SEBAGOTECHNICS.COM

EXISTING CONDITIONS SURVEY
 OF:
 MAINE MEDICAL CENTER CAMPUS
 GILMAN ST, CONGRESS ST, BRAMHALL ST, ET AL
 PORTLAND, MAINE
 FOR:
 MAINE MEDICAL CENTER
 22 BRAMHALL ST
 PORTLAND, MAINE 04101


RECORD OWNER:
 SEE NOTE 1, SHEET 2

DATE	SCALE
10/23/09	1"=60'

SHEET 1 OF 8

SHEET INDEX

1	COVER SHEET
2	GENERAL NOTES
3-8	EXISTING CONDITIONS SURVEY

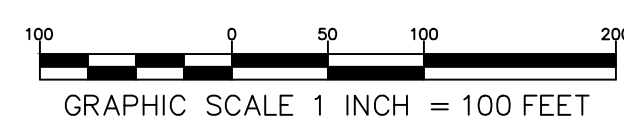

01046-EC-2017.dwg, TAB:EC01