

PROPERTY LINE CURVE DATA				
CURVE	LENGTH	RADIUS	CRD. BEARING	CRD. DIST.
C1	24.26'	44.00'	S80°08'07"W	23.96
C2	9.43'	11.00'	N59°30'45"W	9.14
C3	93.90'	100.00'	N08°03'24"W	90.49



SHEET 3 SHEET 4
SHEET 5 SHEET 6

SHEET 4
SHEET 6

SHEET 5 SHEET 6
SHEET 7 SHEET 8

SHEET 6
SHEET 8

NOTES
1. SEE SHEET 2 FOR GENERAL NOTES.

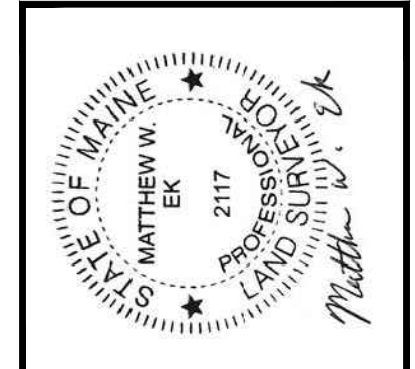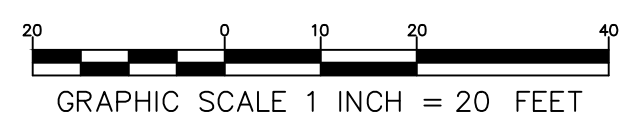

REV.	DATE	STATUS
B	12/14/17	SUBMITTED FOR CITY REVIEW
A	12/23/09	SUBMITTED FOR CLIENT REVIEW
MWIE	BY:	
12/14/17		

THIS PLAN SHALL NOT BE MODIFIED WITHOUT WRITTEN PERMISSION FROM SEBAGO TECHNIQS, INC. ANY ALTERATIONS, AUTHORIZED OR OTHERWISE, SHALL BE AT THE USER'S SOLE RISK AND WITHOUT LIABILITY TO SEBAGO TECHNIQS, INC.

SEBAGO TECHNIQS
 75 John Roberts Rd., Suite 1A
 South Portland, ME 04086
 Tel: 207-209-2100
 Fax: 207-783-5659
 WWW.SEAGOTECHNIQS.COM

PROJECT NO. 01046
 FIELD BOOK: 791B
 DESIGN: WTC
 CDM: CDM
 DRAWN: MWE

EXISTING CONDITIONS SURVEY
 OF: **MAINE MEDICAL CENTER CAMPUS**
 50 BRAMHALL ST., BRAMHALL ST., ET AL
 PORTLAND, MAINE

FOR: **MAINE MEDICAL CENTER**
 22 BRAMHALL ST
 PORTLAND, MAINE 04101

RECORD OWNER:
 SEE NOTE 1, SHEET 2

DATE: 10/23/09
 SCALE: 1"=20'

SHEET 6 OF 8

01046-EC-2017.dwg, TAB: EC06