
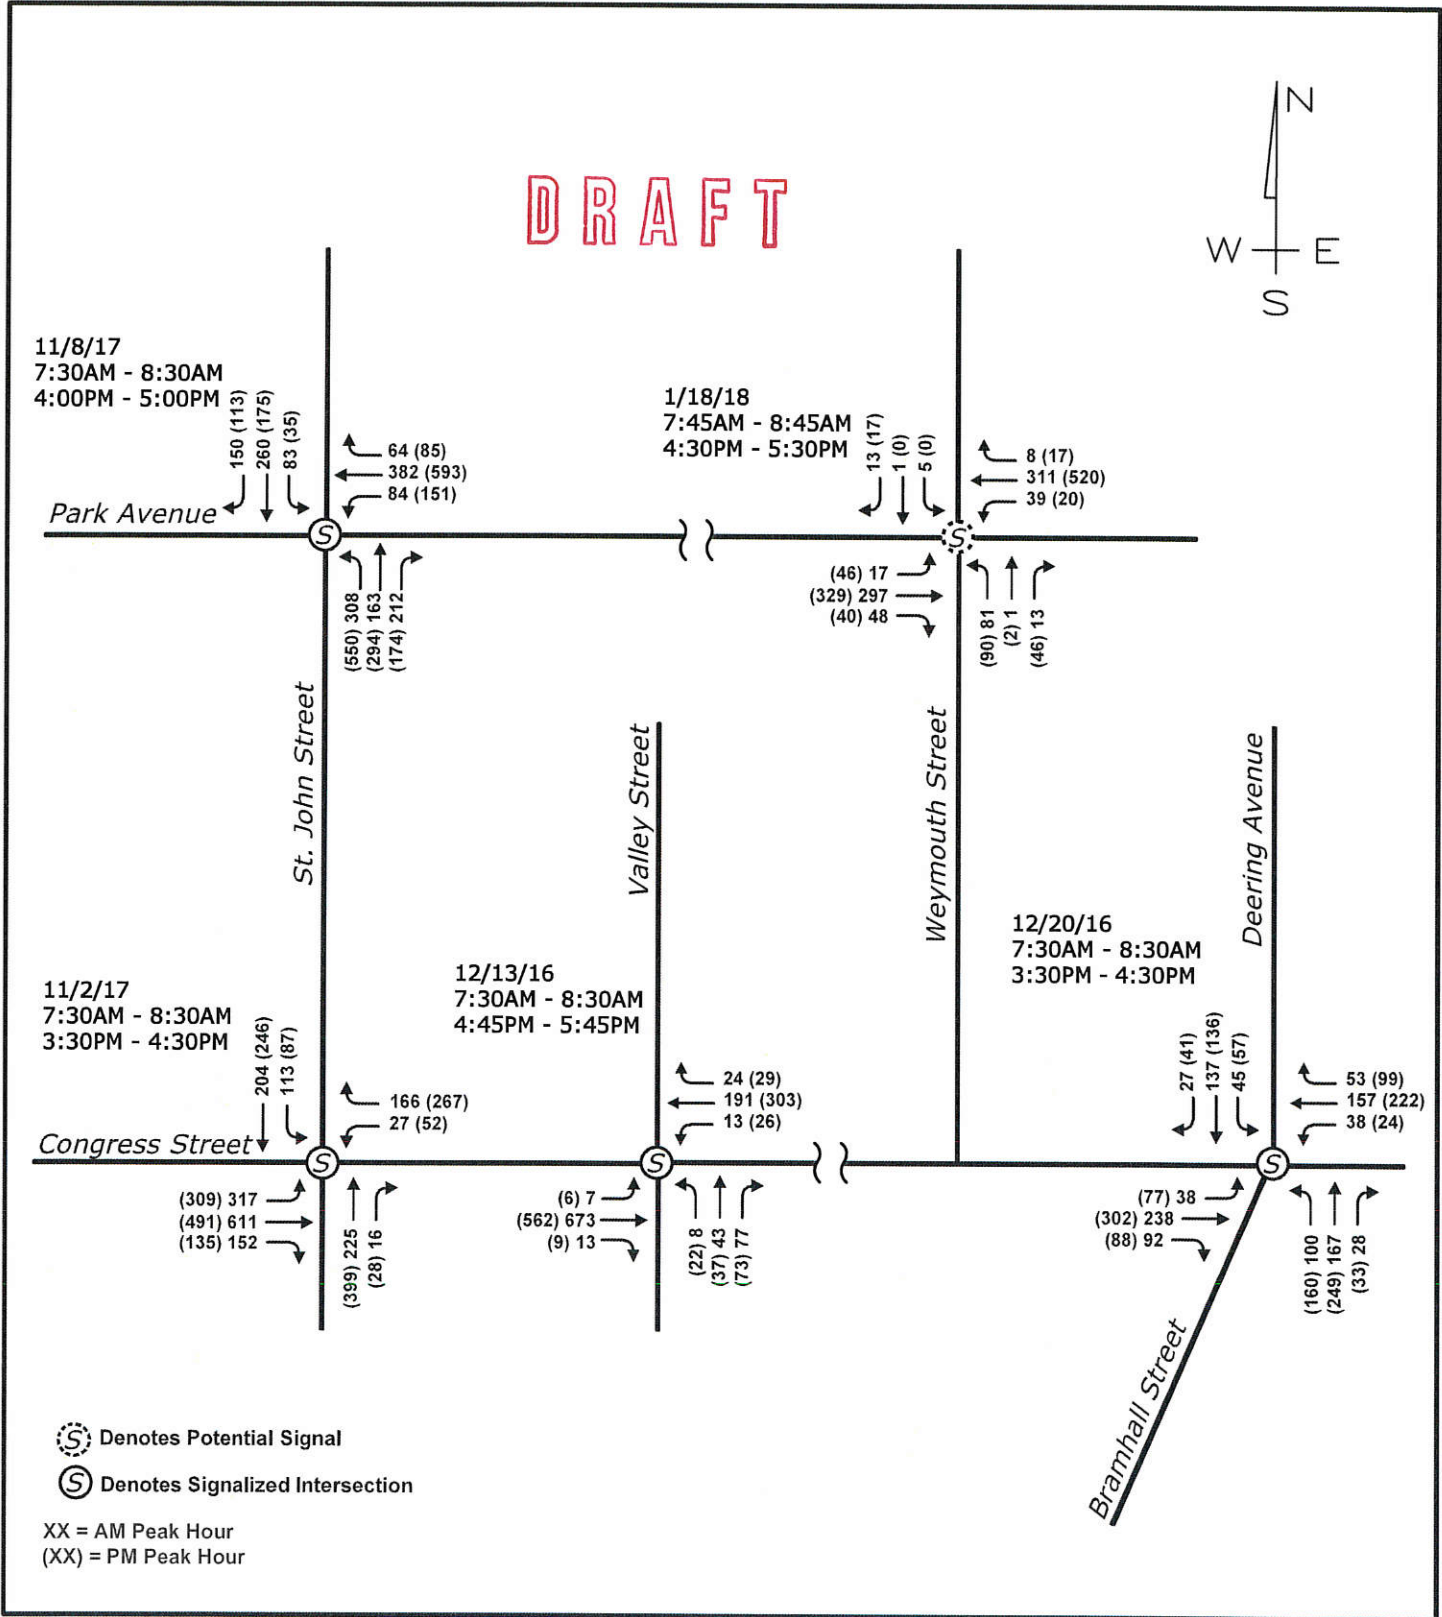


# RAW VOLUMES



DRAFT

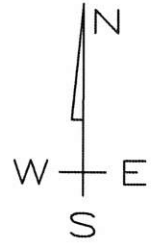

## MAINE MEDICAL CENTER EXPANSION PORTLAND, MAINE

# ADJUSTED VOLUMES



**DRAFT**

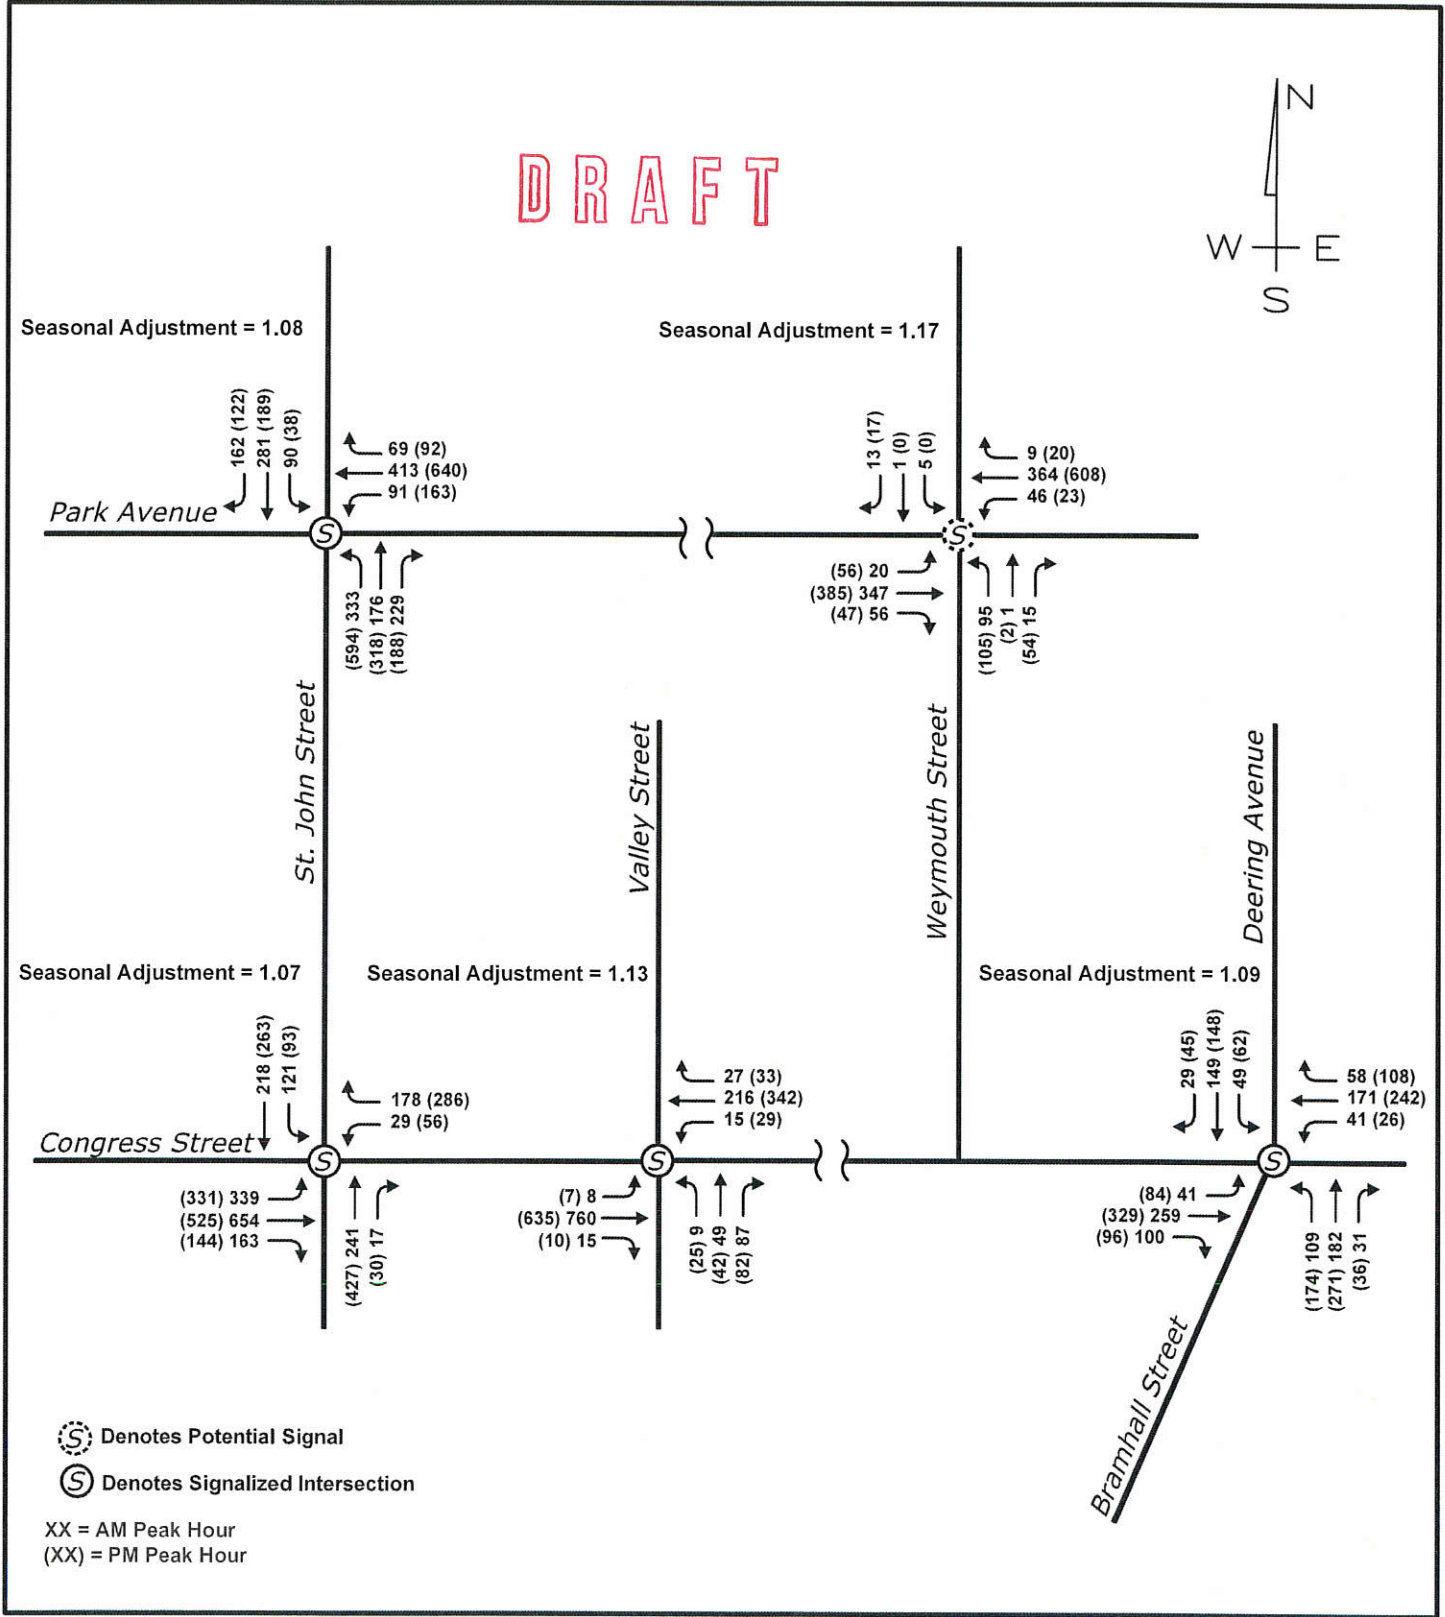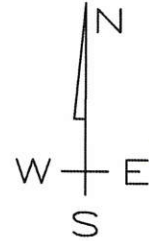

## MAINE MEDICAL CENTER EXPANSION PORTLAND, MAINE

# DETOUR VOLUMES

**DRAFT**

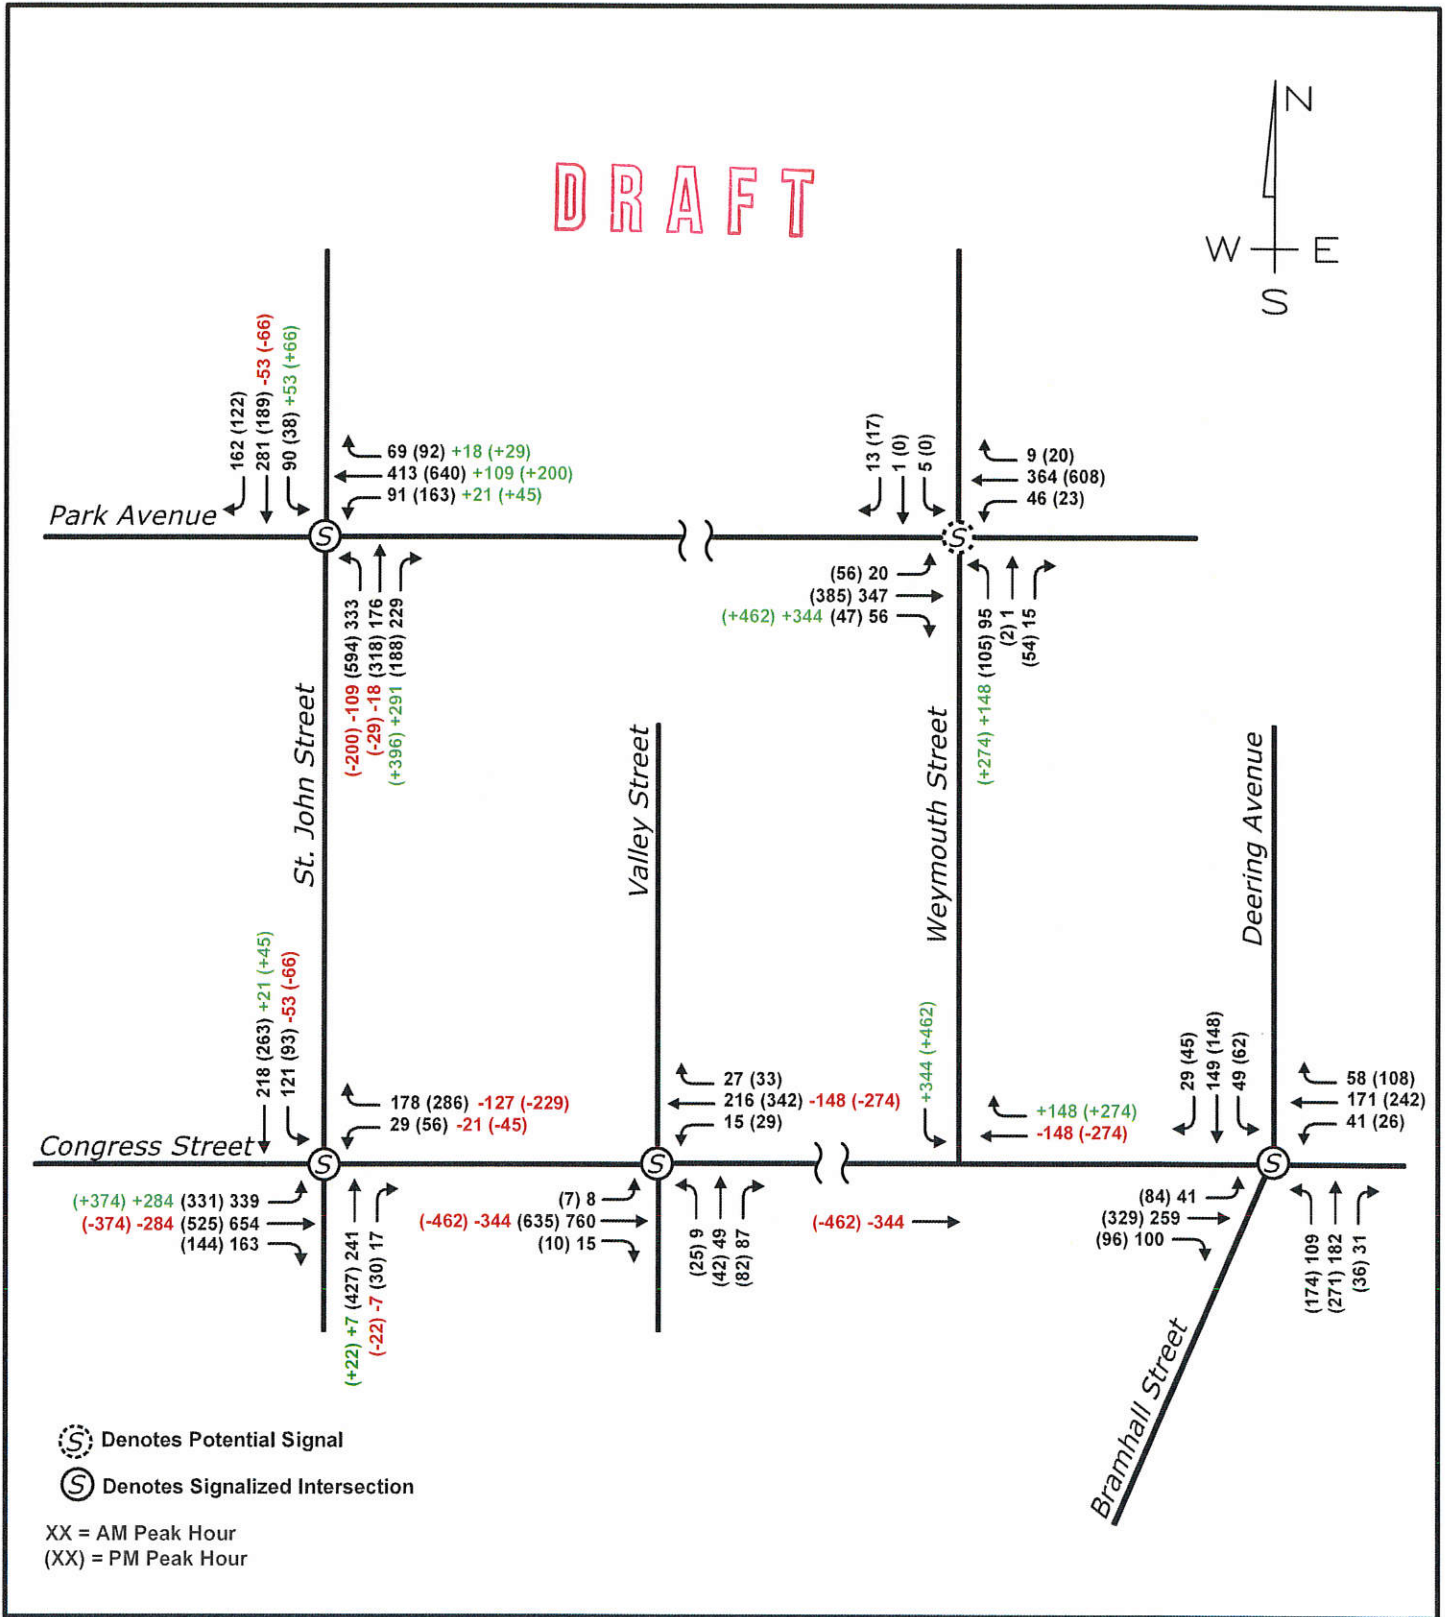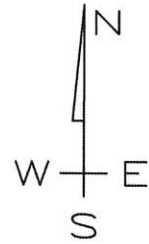

## MAINE MEDICAL CENTER EXPANSION PORTLAND, MAINE