


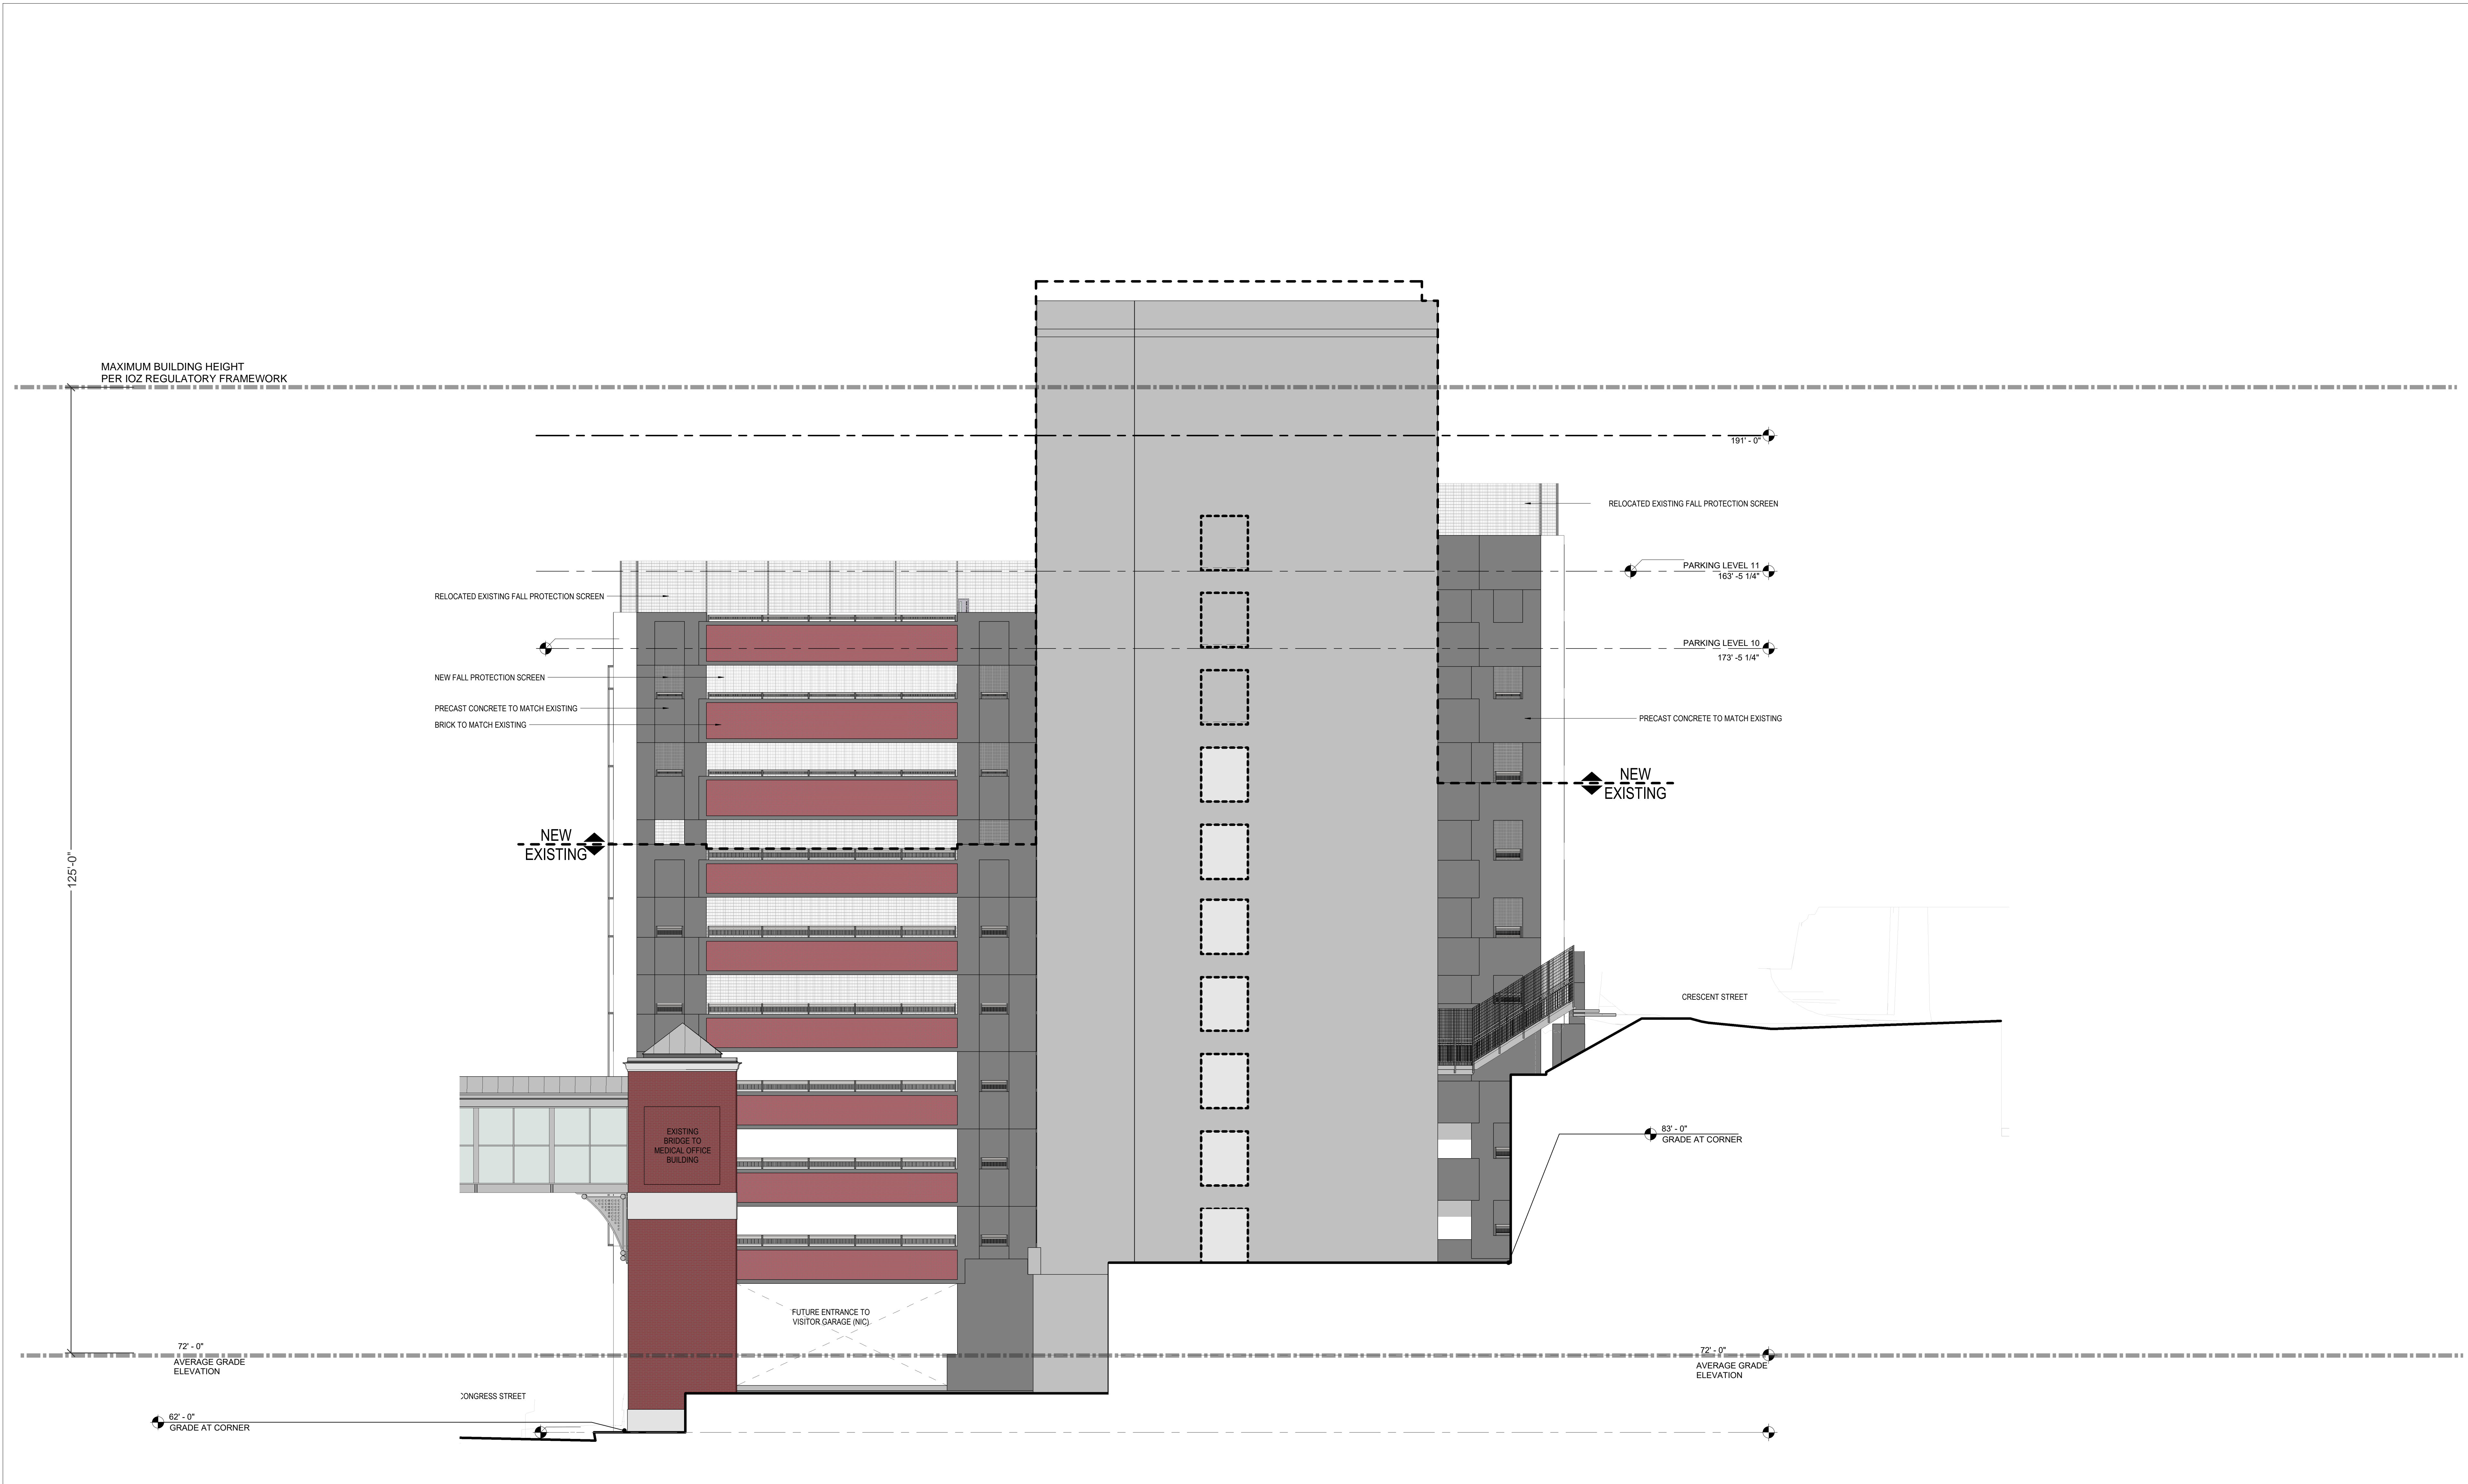

Visitor Garage Expansion


NORTH ELEVATION

PERKINS+WILL
2018.02.12 DOCUMENT SET



Visitor Garage Expansion

WEST ELEVATION

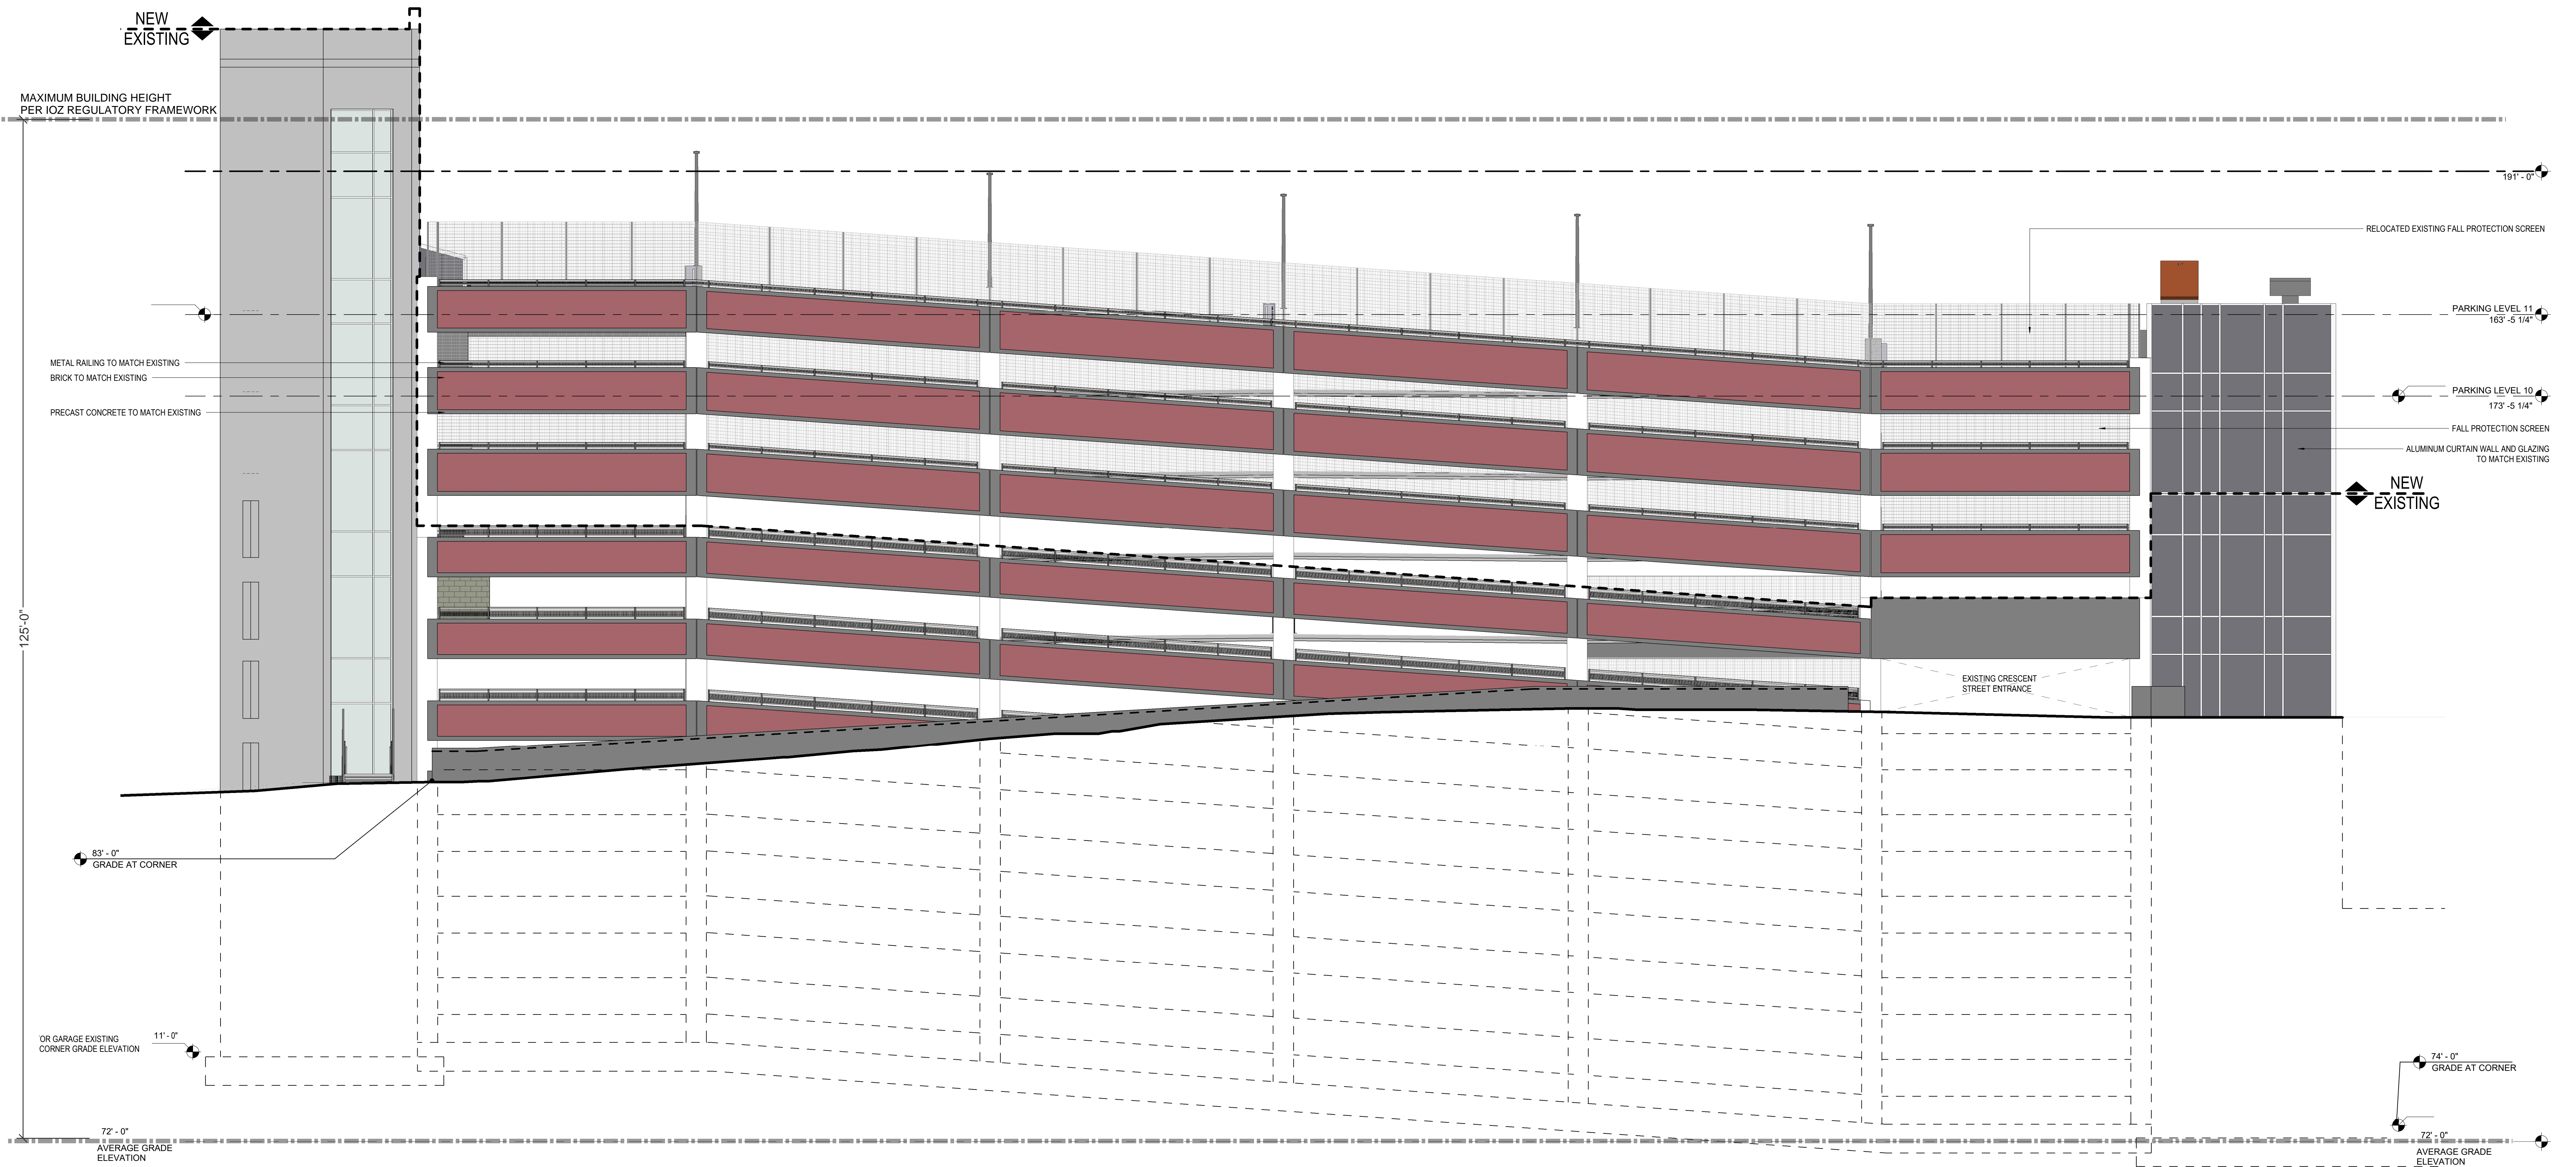

Visitor Garage Expansion

SOUTH ELEVATION

PERKINS+WILL
2018.02.12 DOCUMENT SET