



Visitor Garage Expansion


NORTH ELEVATION



CITY OF PORTLAND
APPROVED SITE PLAN
 Subject to Conditions of Approval
 and Standard Conditions

DATE OF APPROVAL **3-27-2018**
 PLANNER **Jean Fraser**
 PROJECT NO. **#2017-289**

PERKINS+WILL
 2018.03.22 DOCUMENT SET

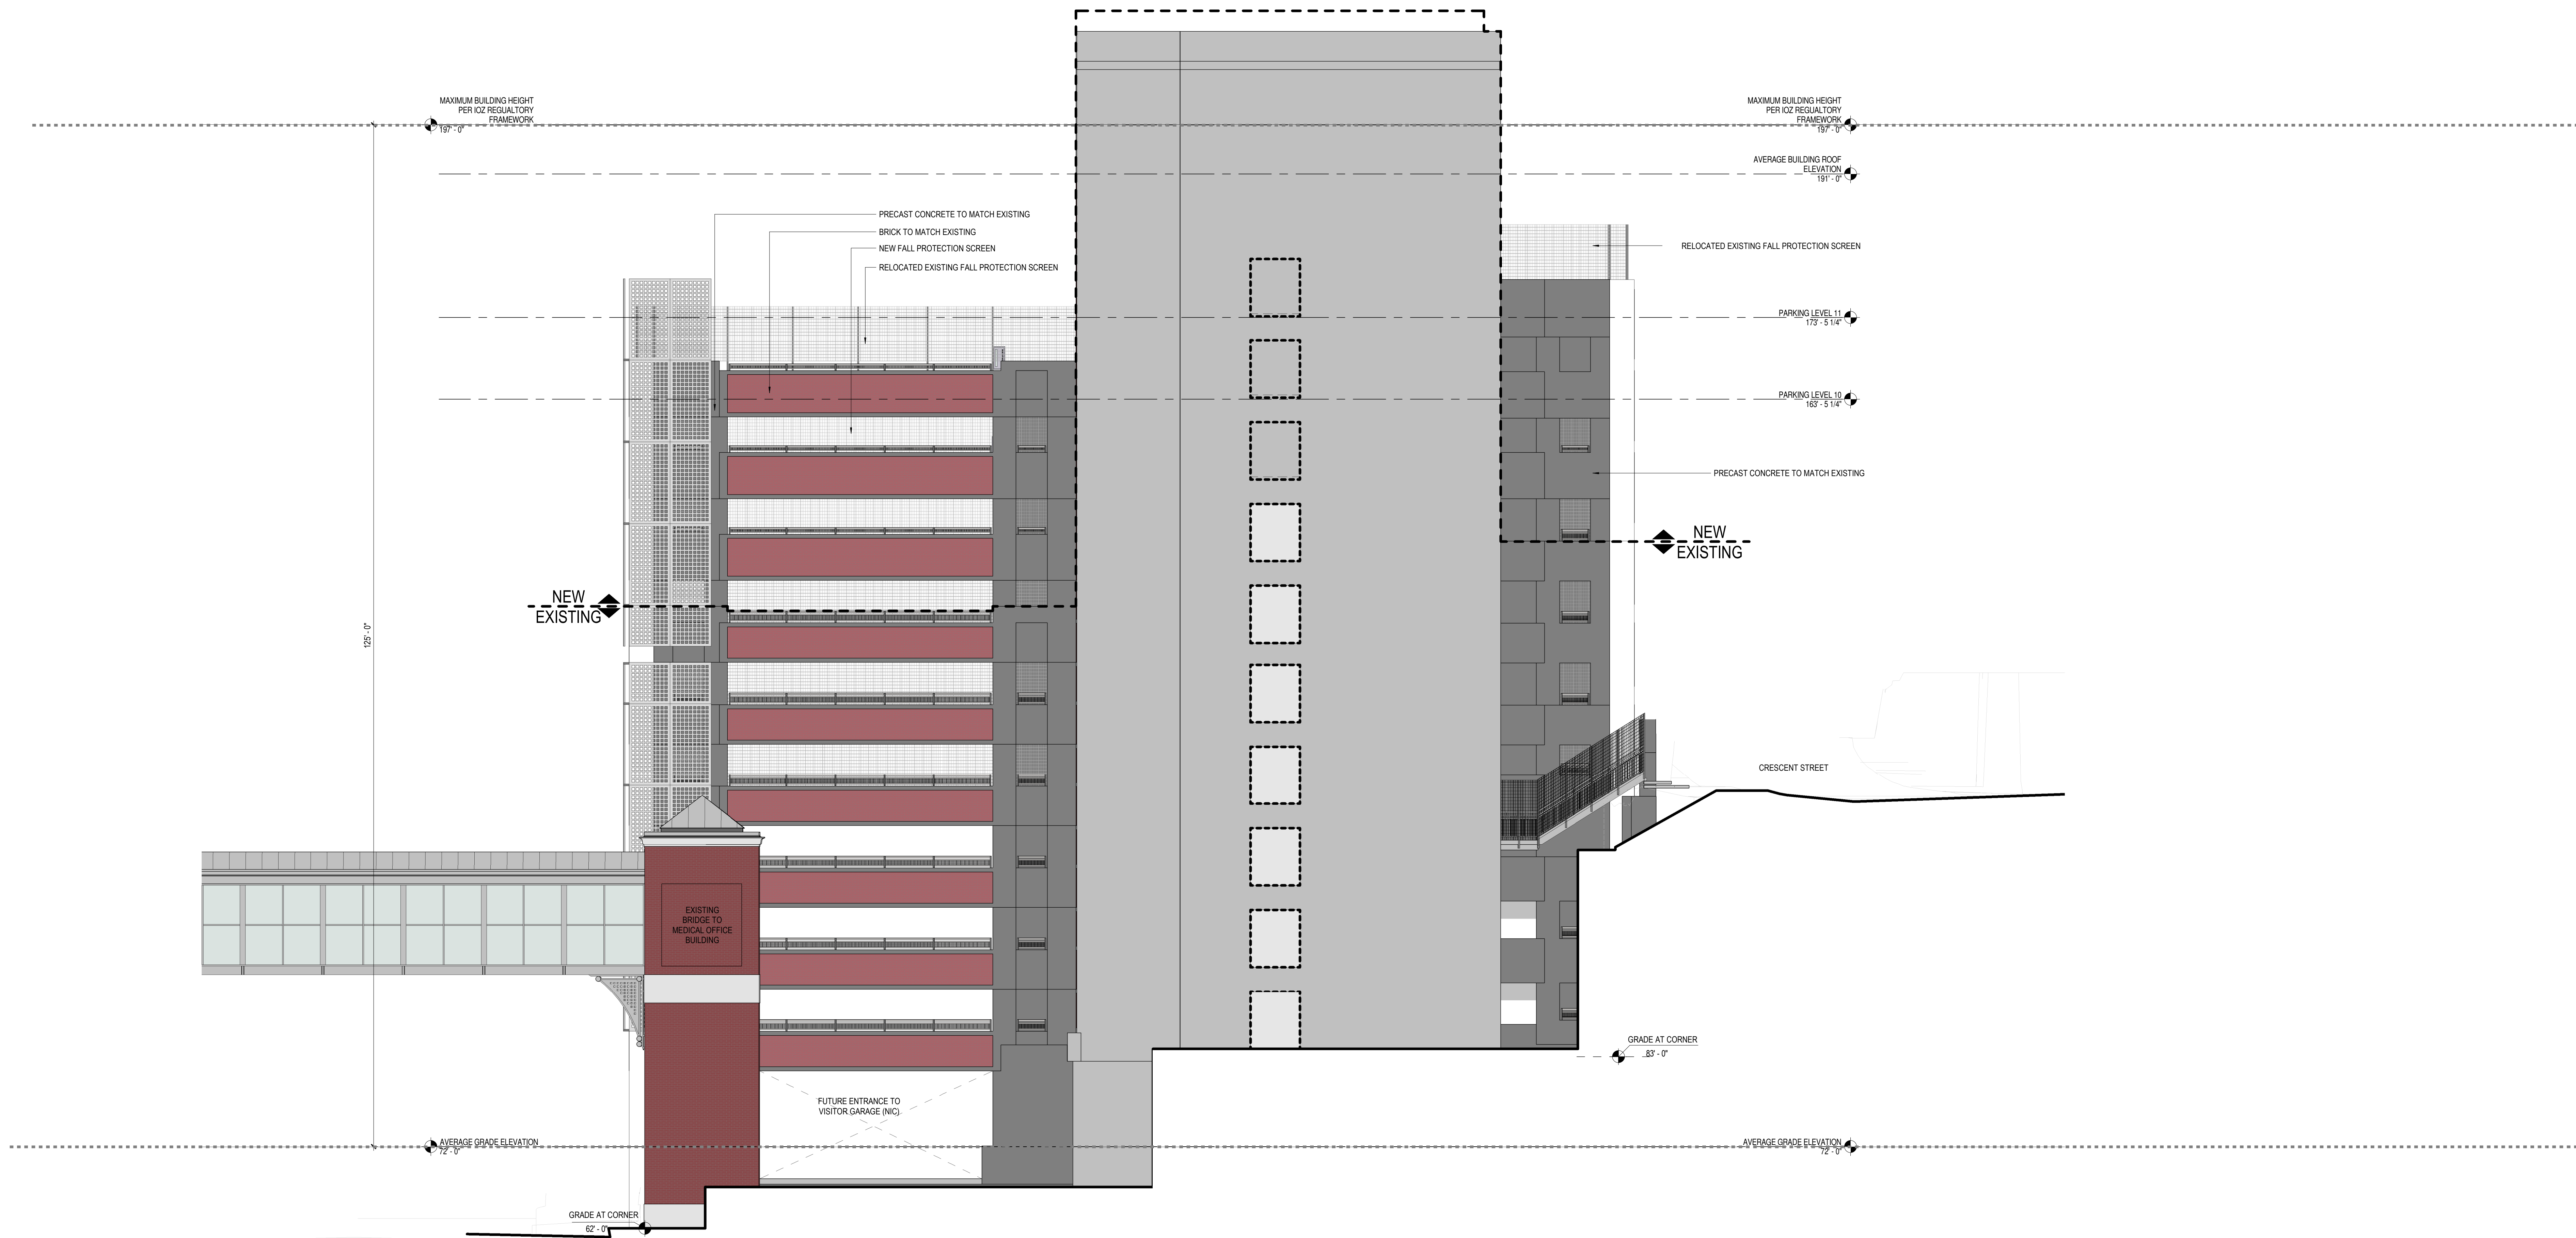


CITY OF PORTLAND
APPROVED SITE PLAN
 Subject to Conditions of Approval
 and Standard Conditions

DATE OF APPROVAL **3-27-2018**
 PLANNER Jean Fraser
 PROJECT NO. **#2017-289**

Visitor Garage Expansion

WEST ELEVATION

PERKINS+WILL
 2018.03.22 DOCUMENT SET

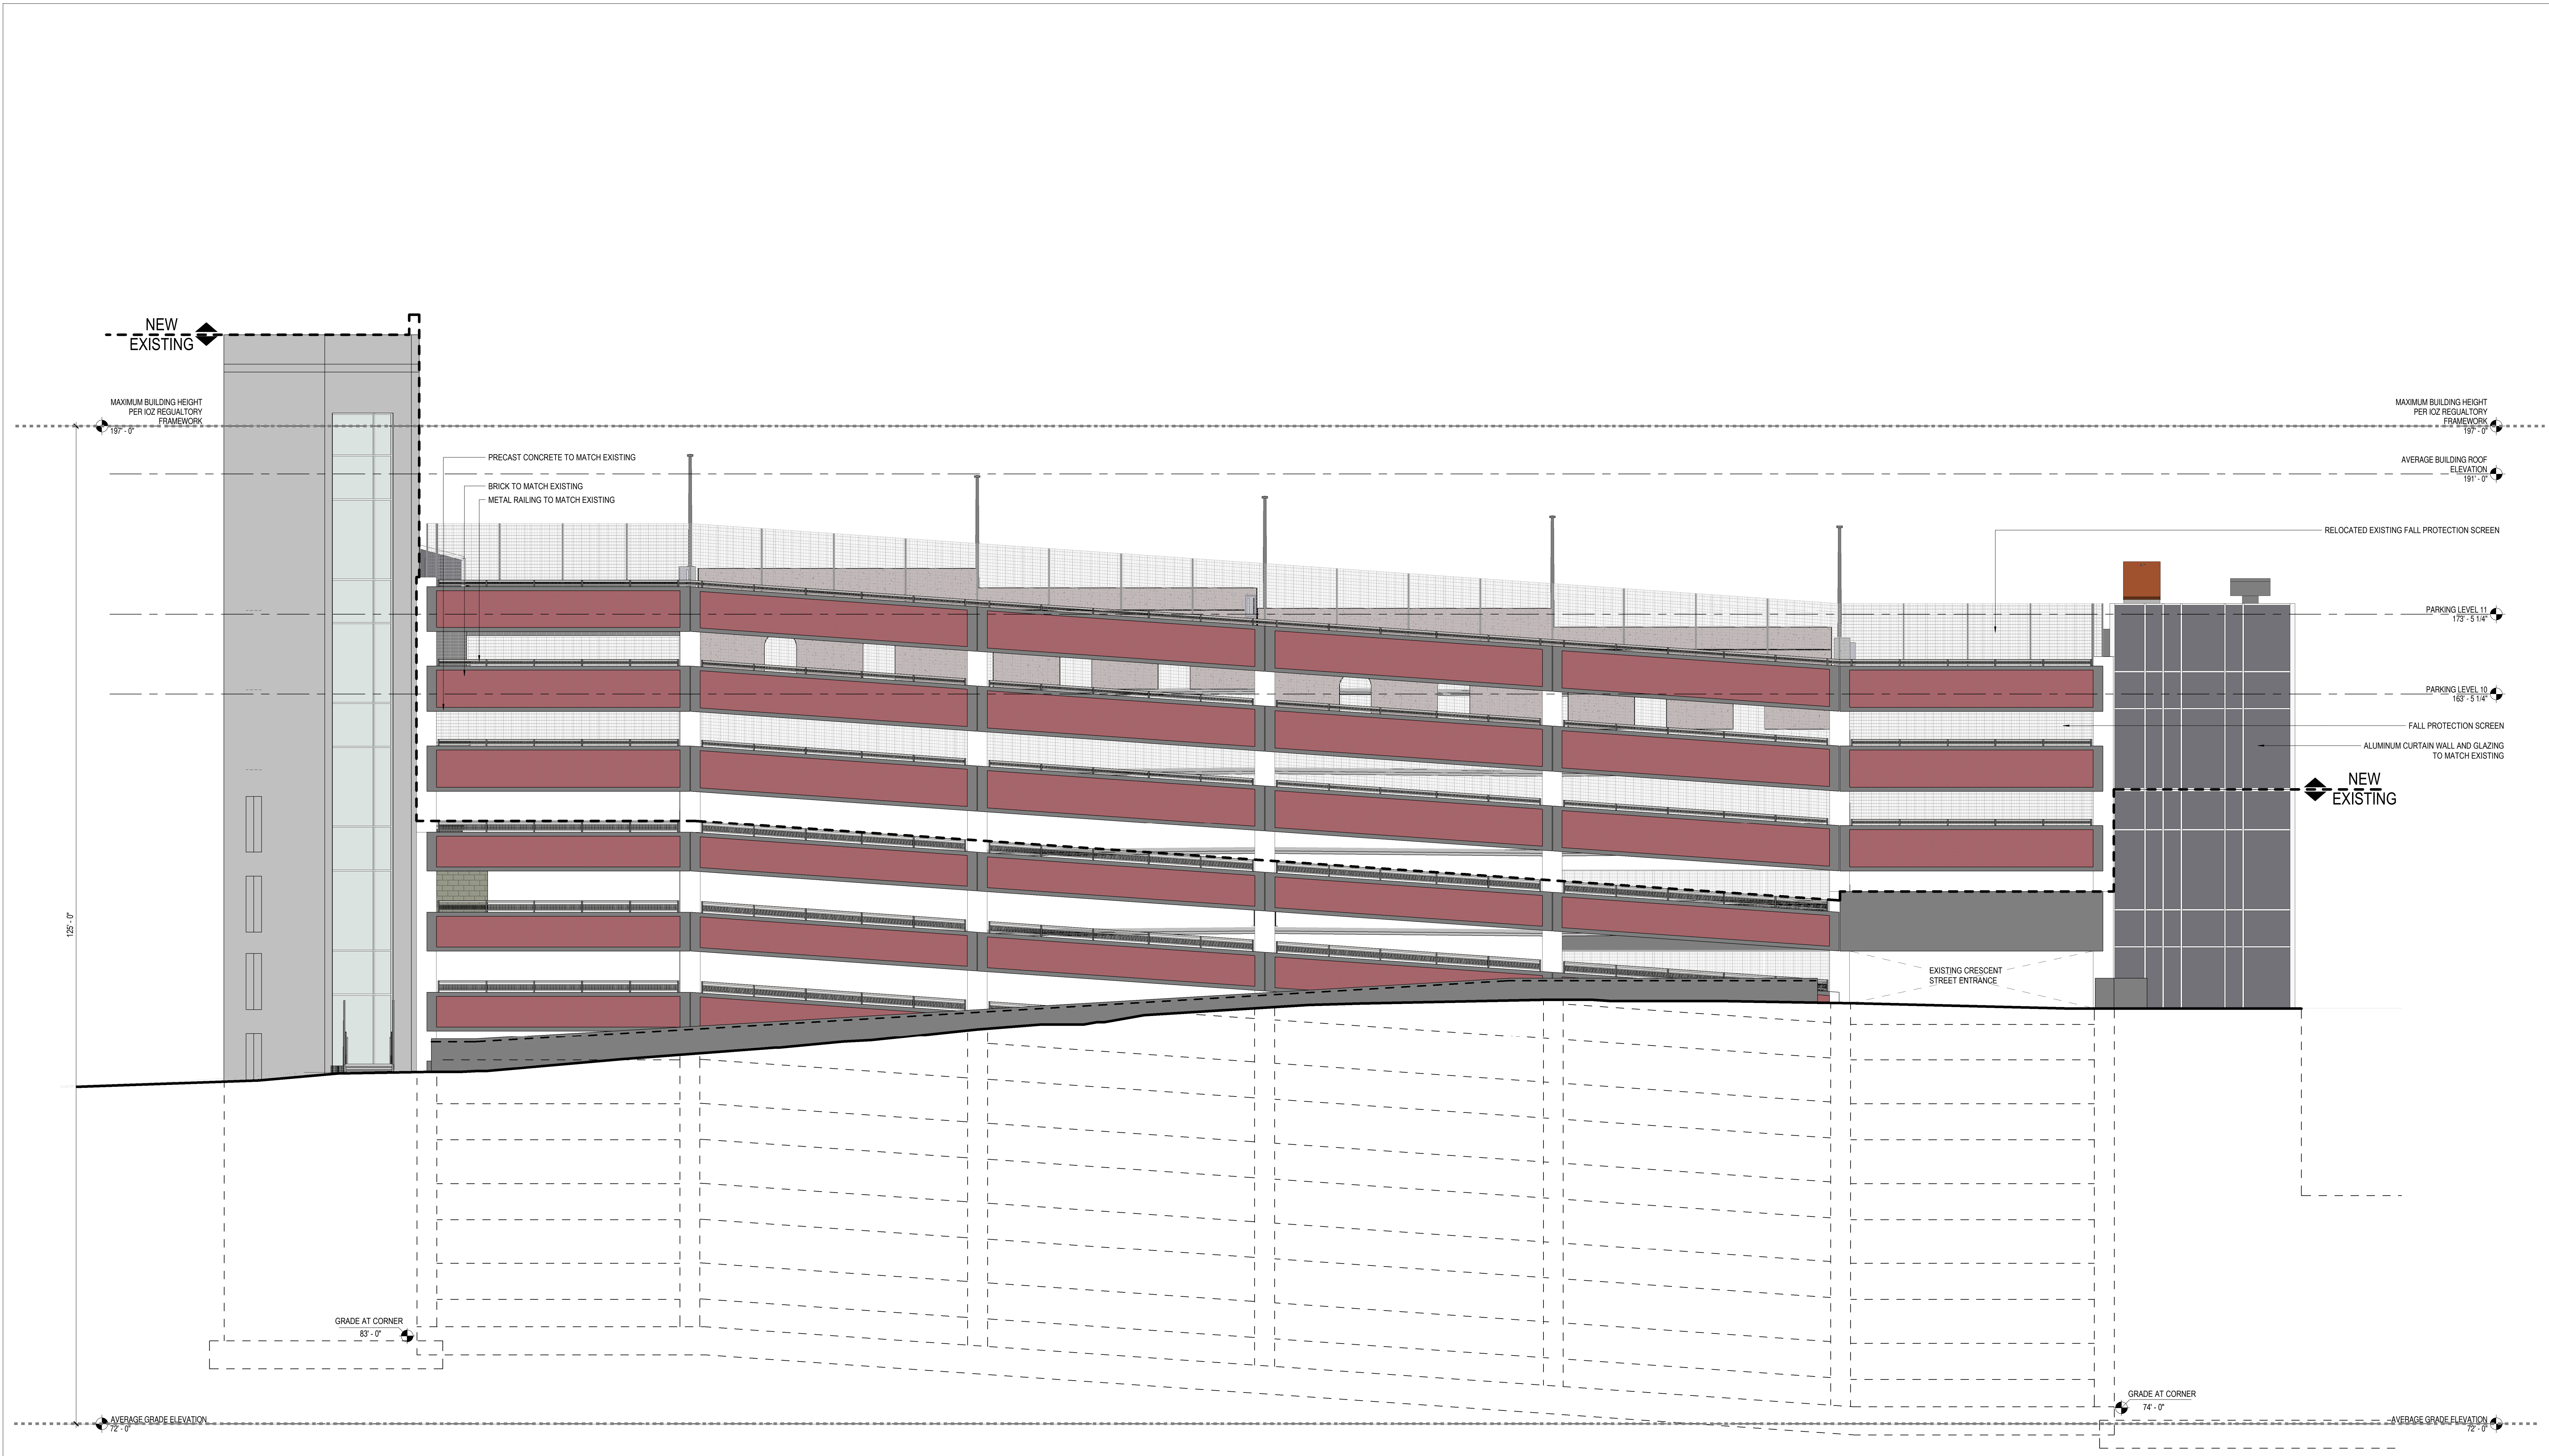


CITY OF PORTLAND
APPROVED SITE PLAN
 Subject to Conditions of Approval
 and Standard Conditions

DATE OF APPROVAL **3-27-2018**
 PLANNER **Jean Fraser**
 PROJECT NO. **#2017-289**

Visitor Garage Expansion

SOUTH ELEVATION

PERKINS+WILL
 2018.03.22 DOCUMENT SET

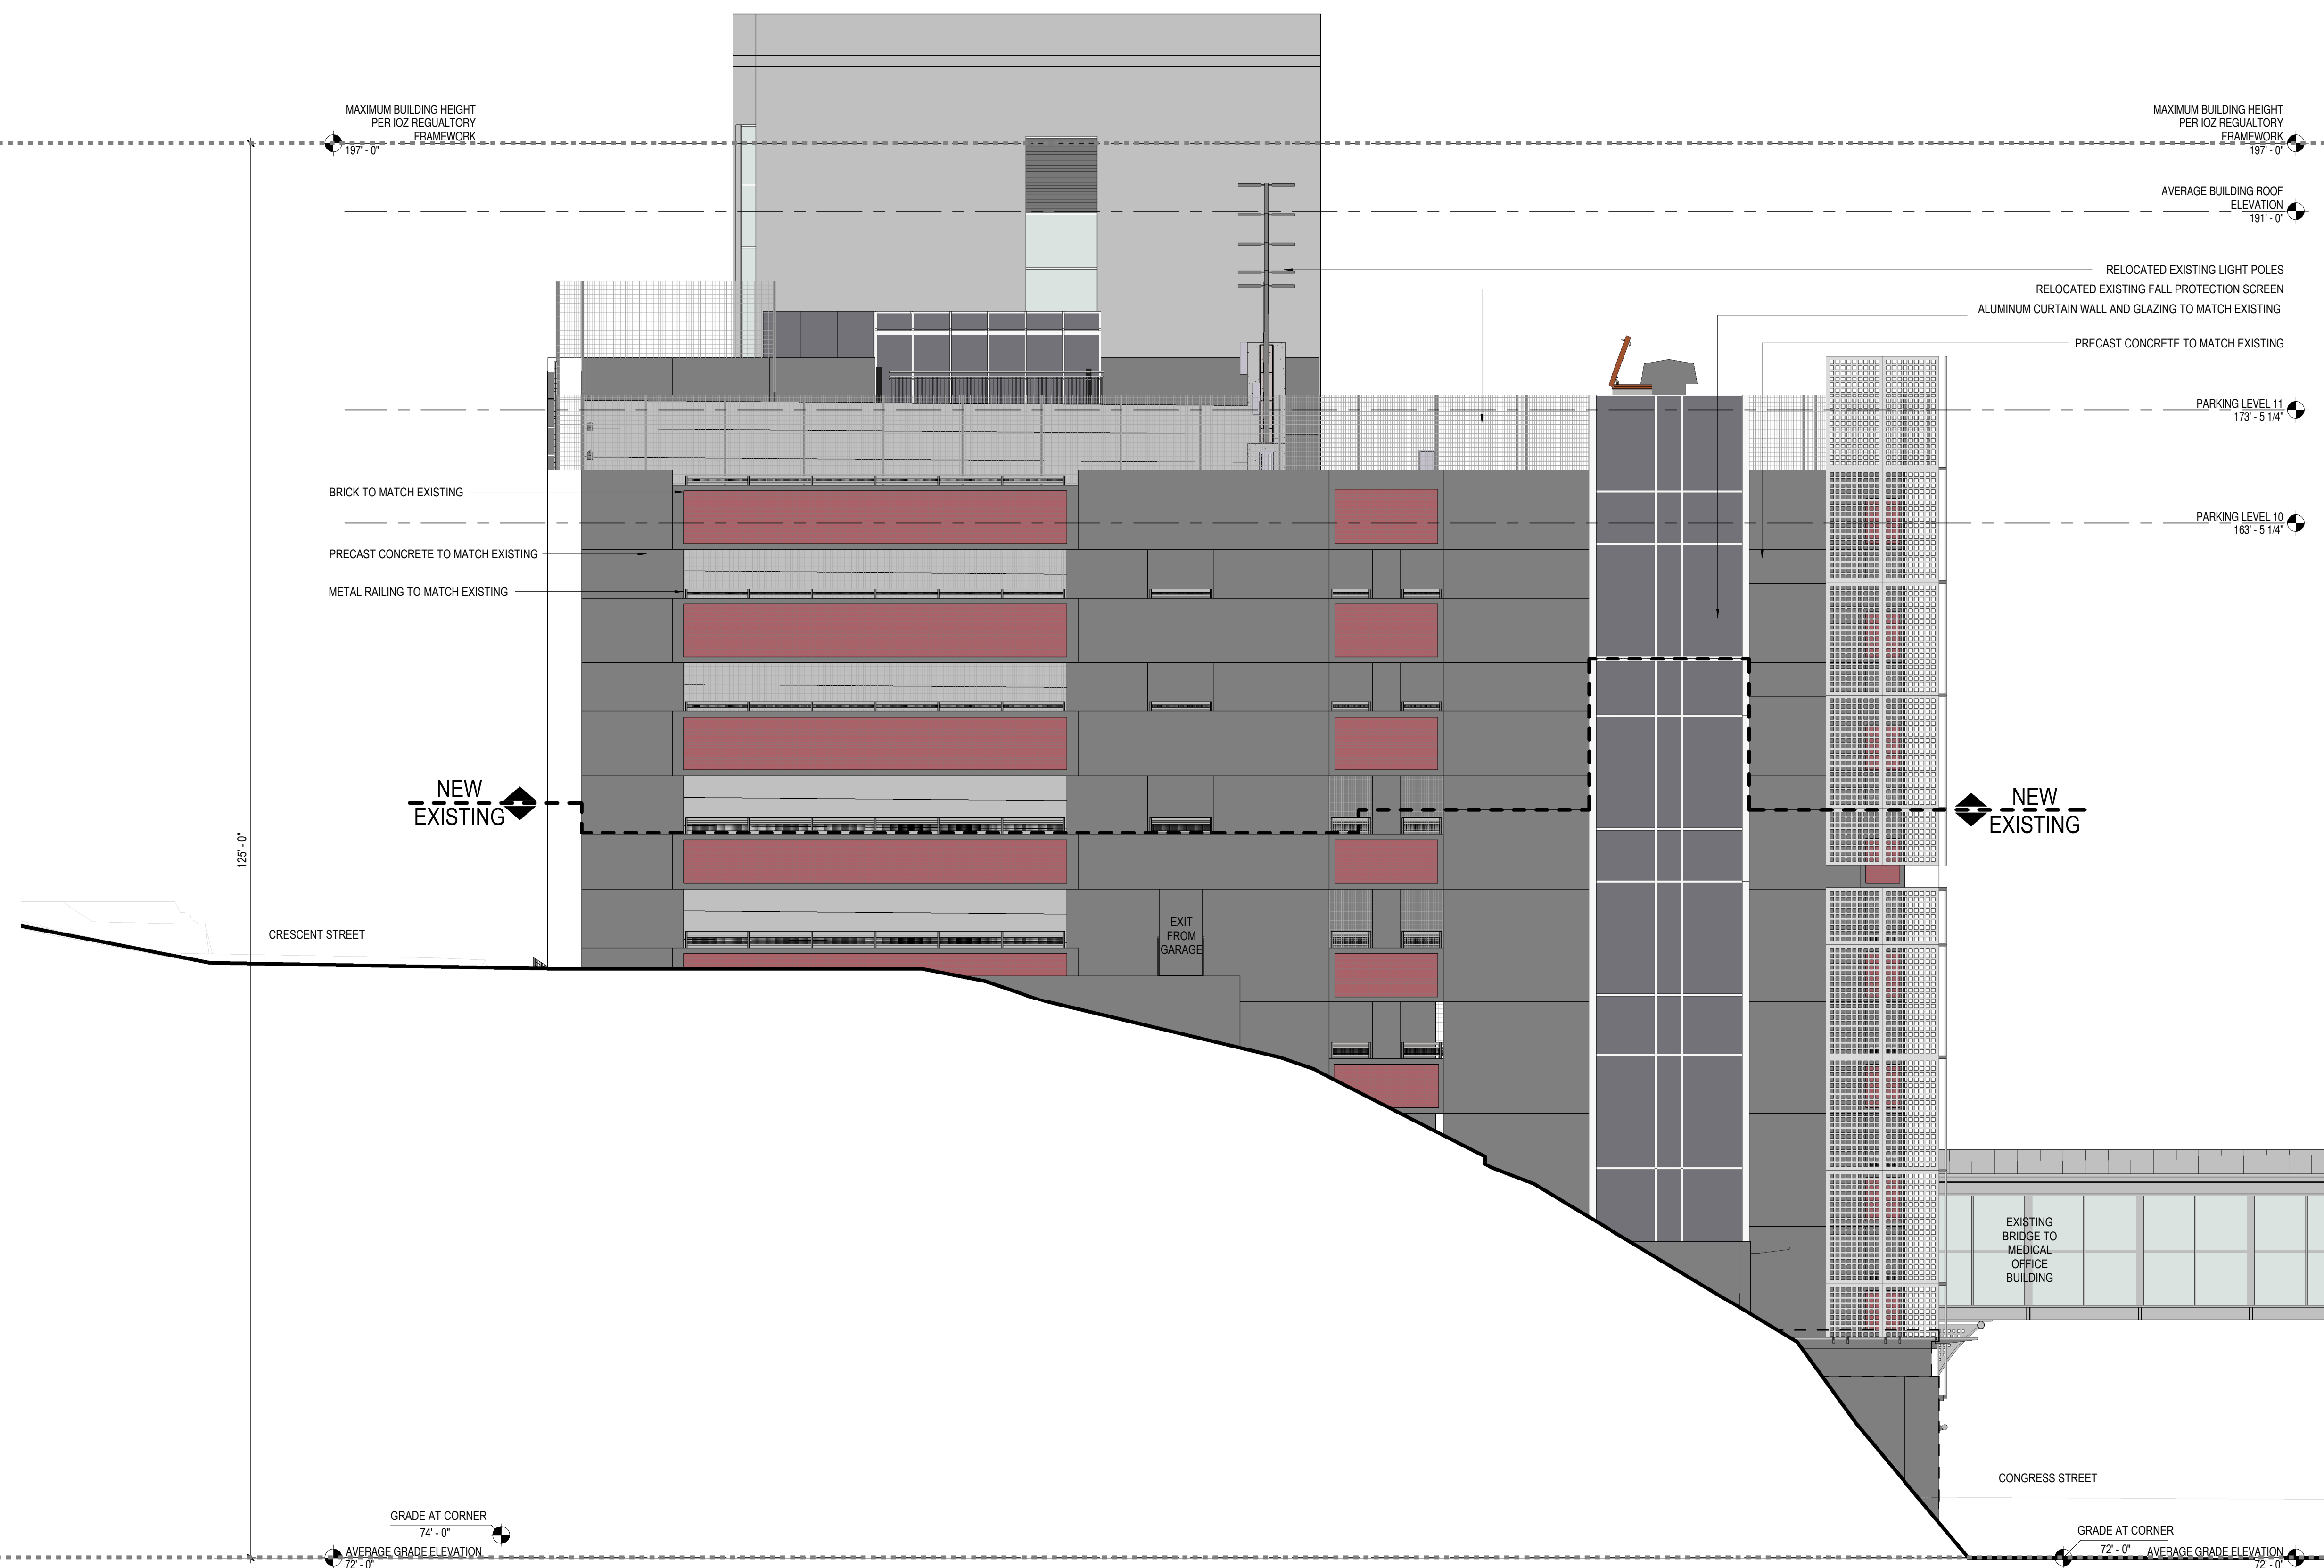

CITY OF PORTLAND
APPROVED SITE PLAN
 Subject to Conditions of Approval
 and Standard Conditions

DATE OF APPROVAL **3-27-2018**
 PLANNER **Jean Fraser**
 PROJECT NO. **#2017-289**