




PERMIT SET	03.28.18	
PERMIT SET	03.09.18	
NO.	ISSUE	DATE
Job Number	152182.000	
Drawn	TEAM	
Checked	DS/RS	
Approved	JK	

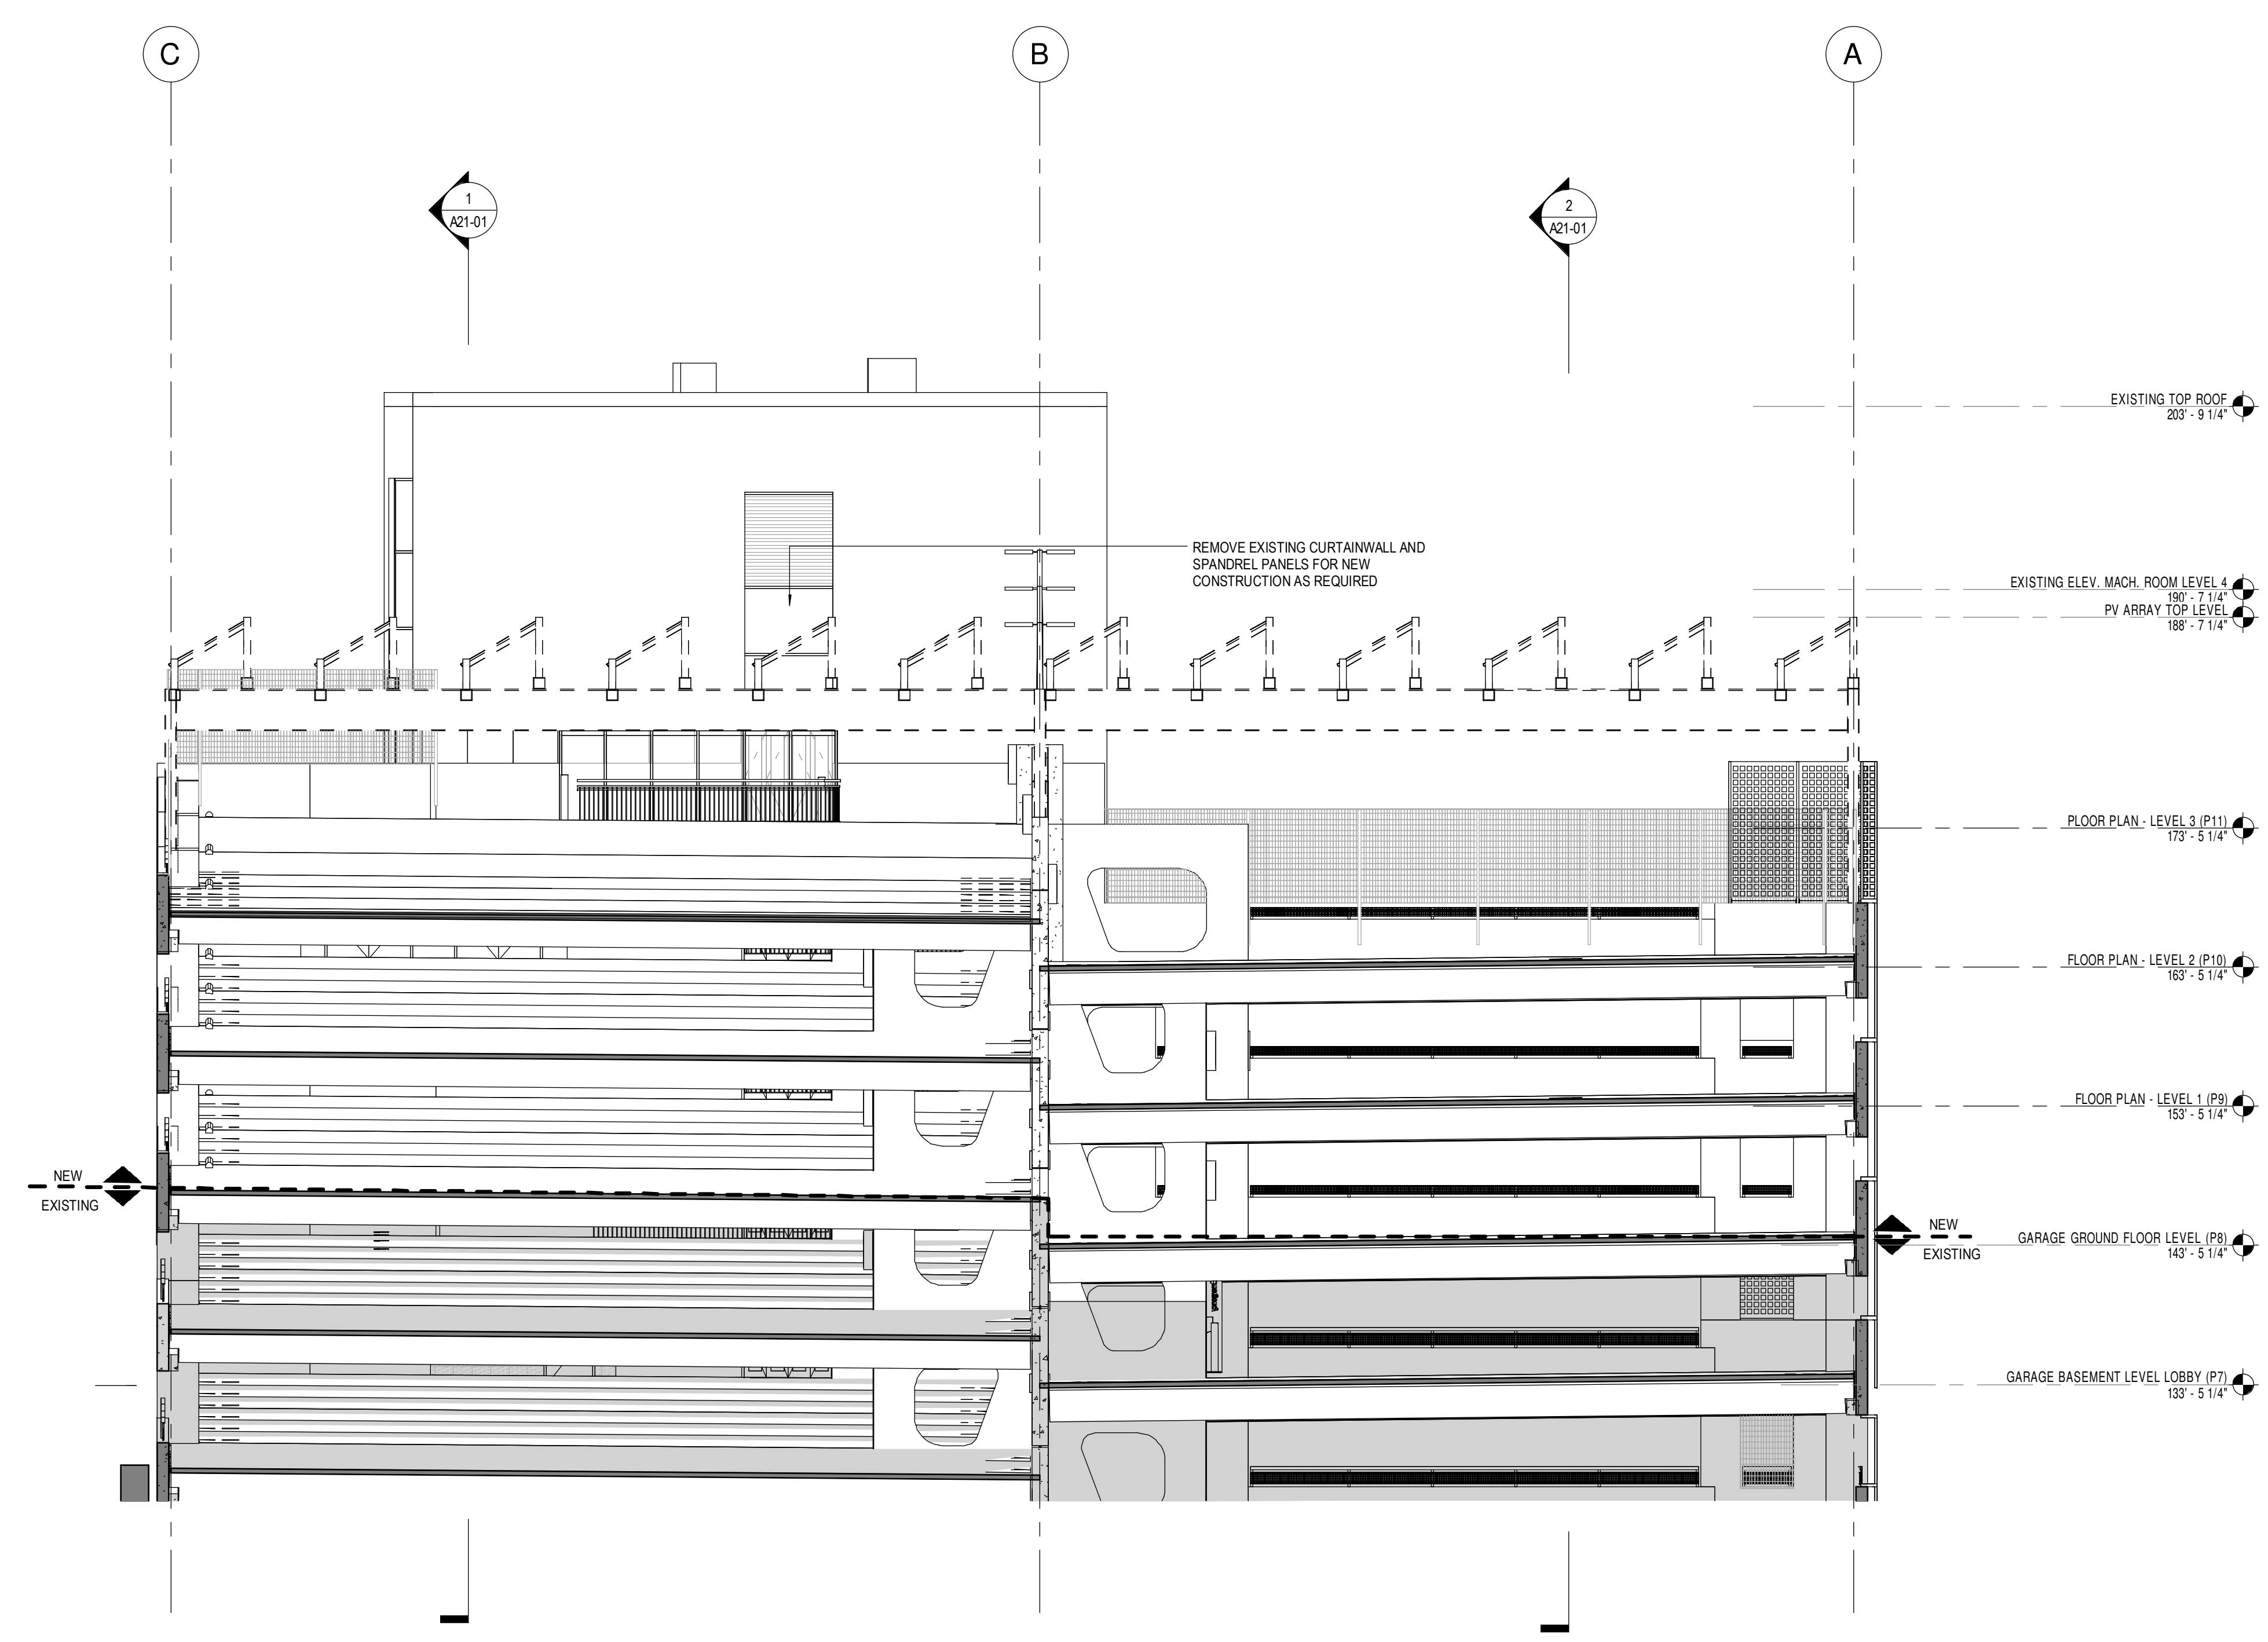

3 SECTION NORTH/SOUTH
1/8" = 1'-0"

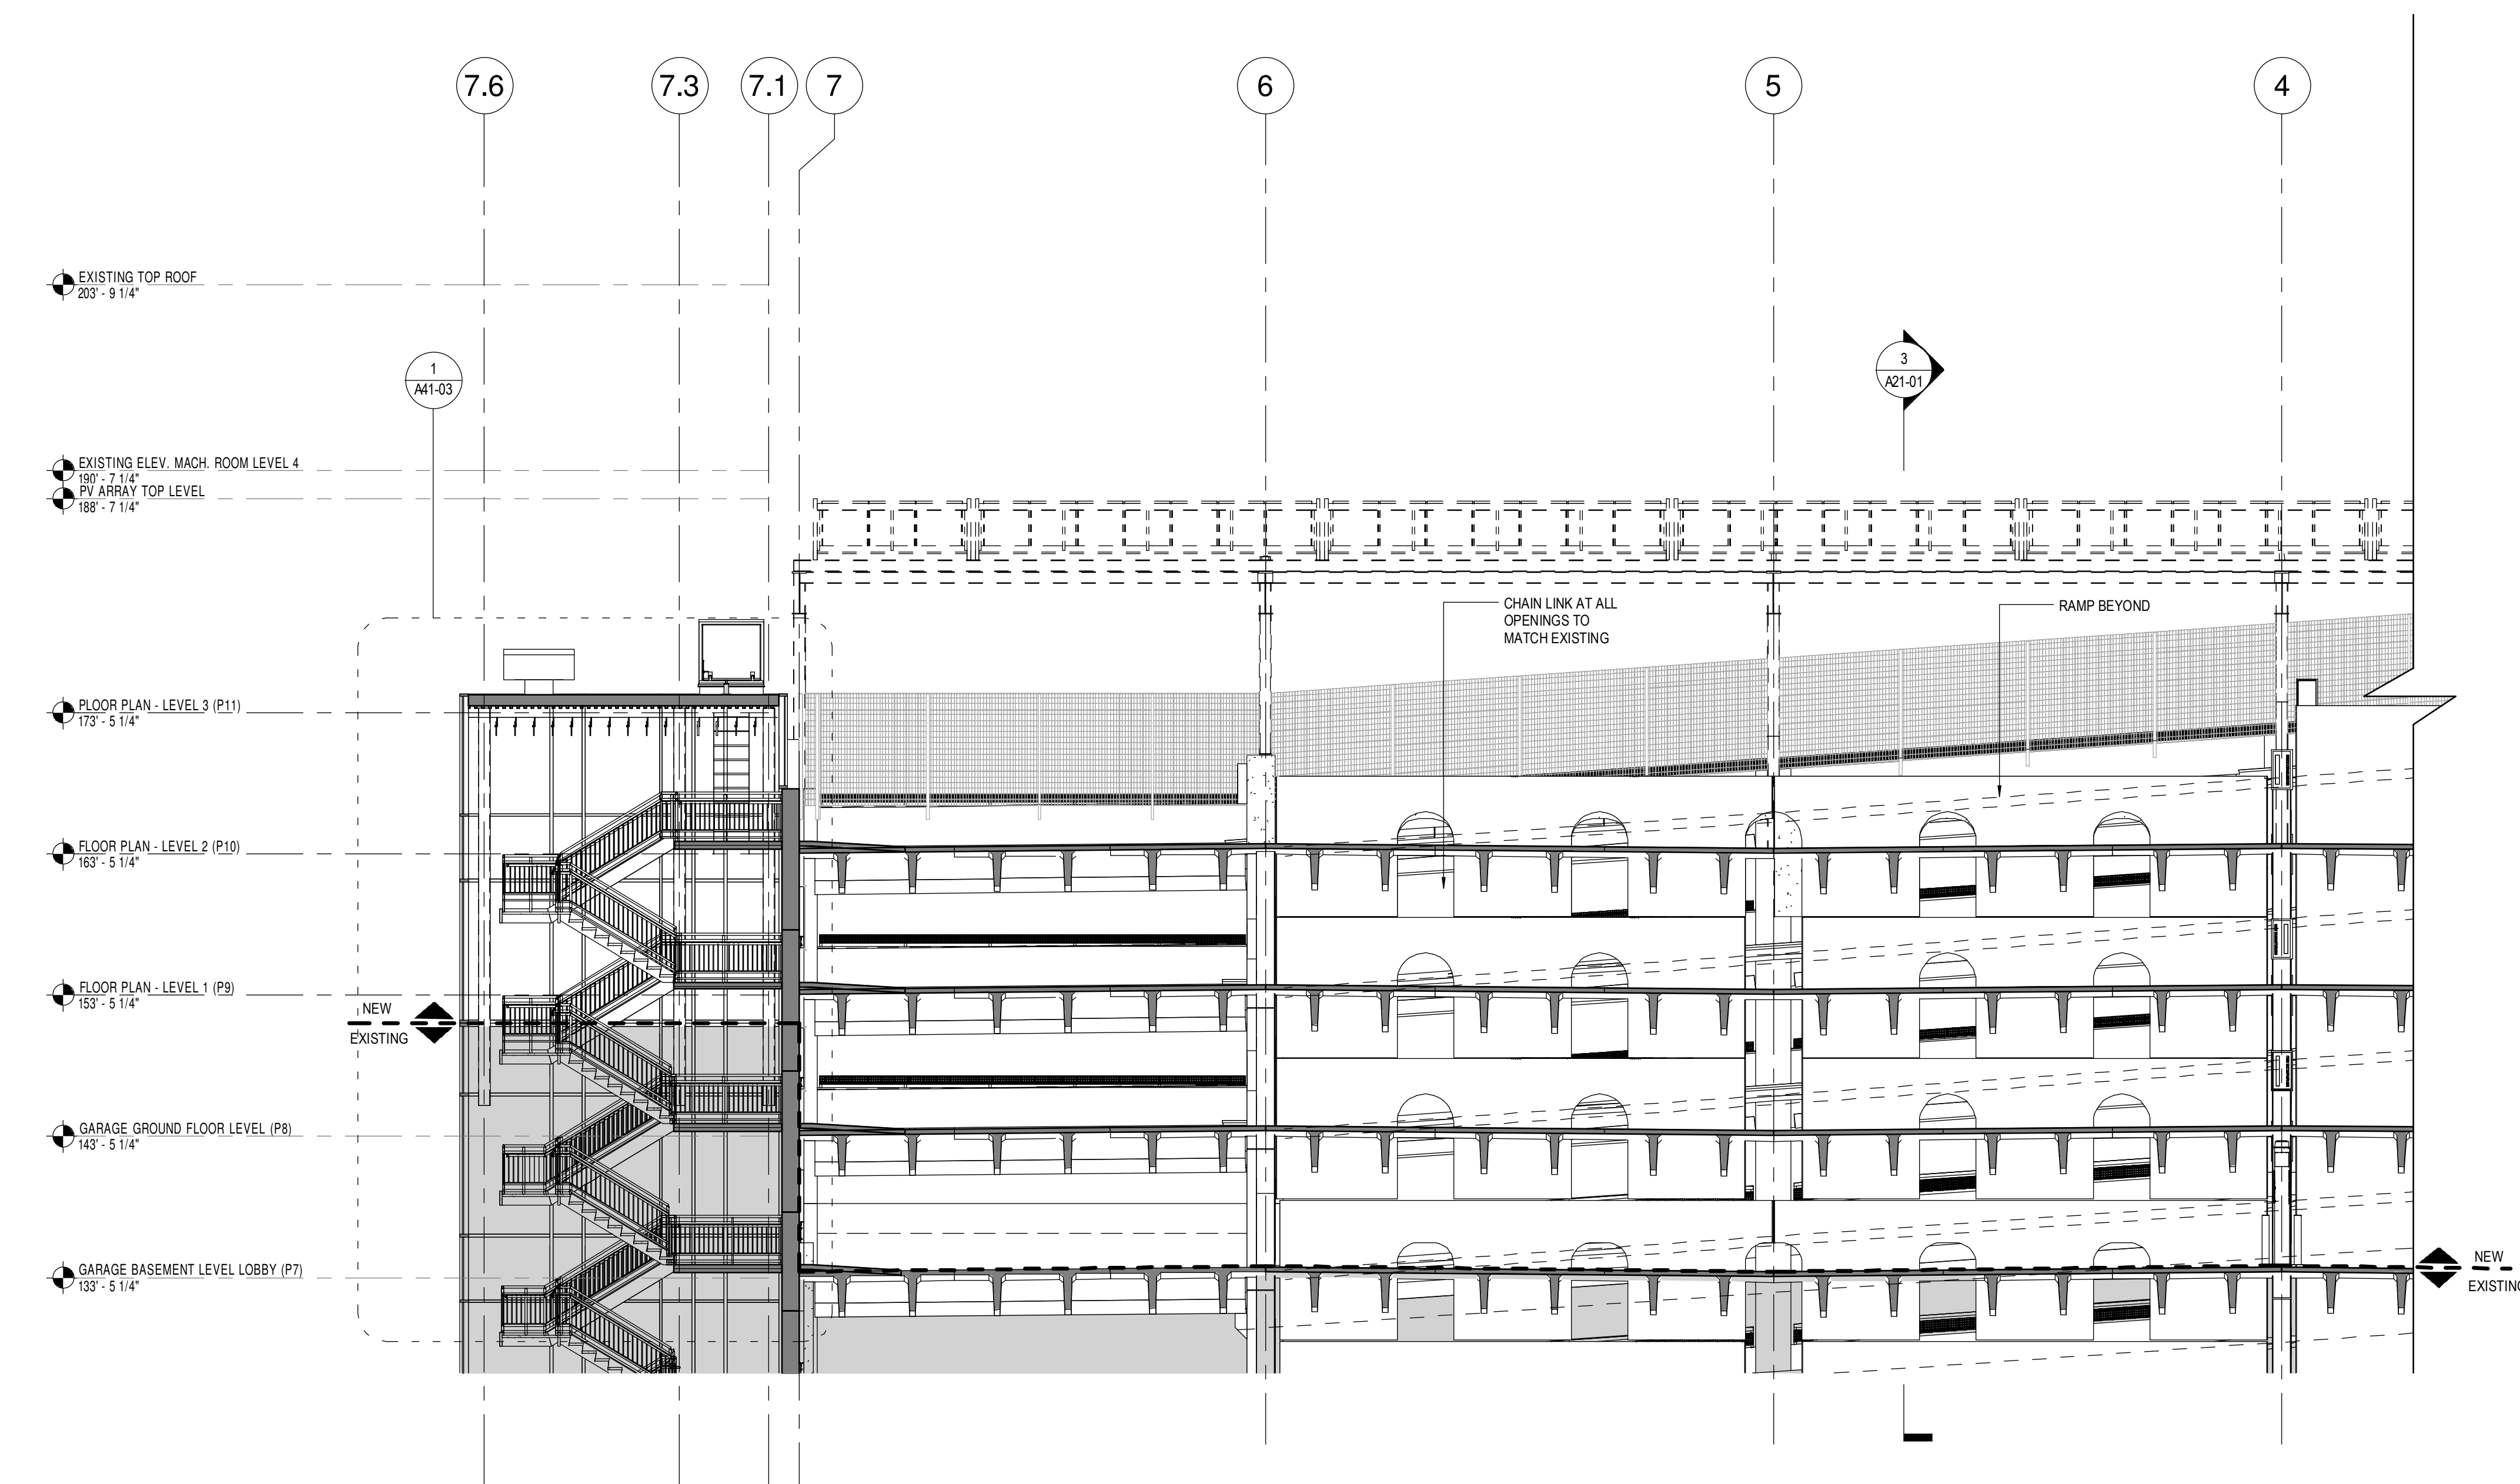

2 SECTION EAST/WEST THROUGH FLOOR
1/8" = 1'-0"

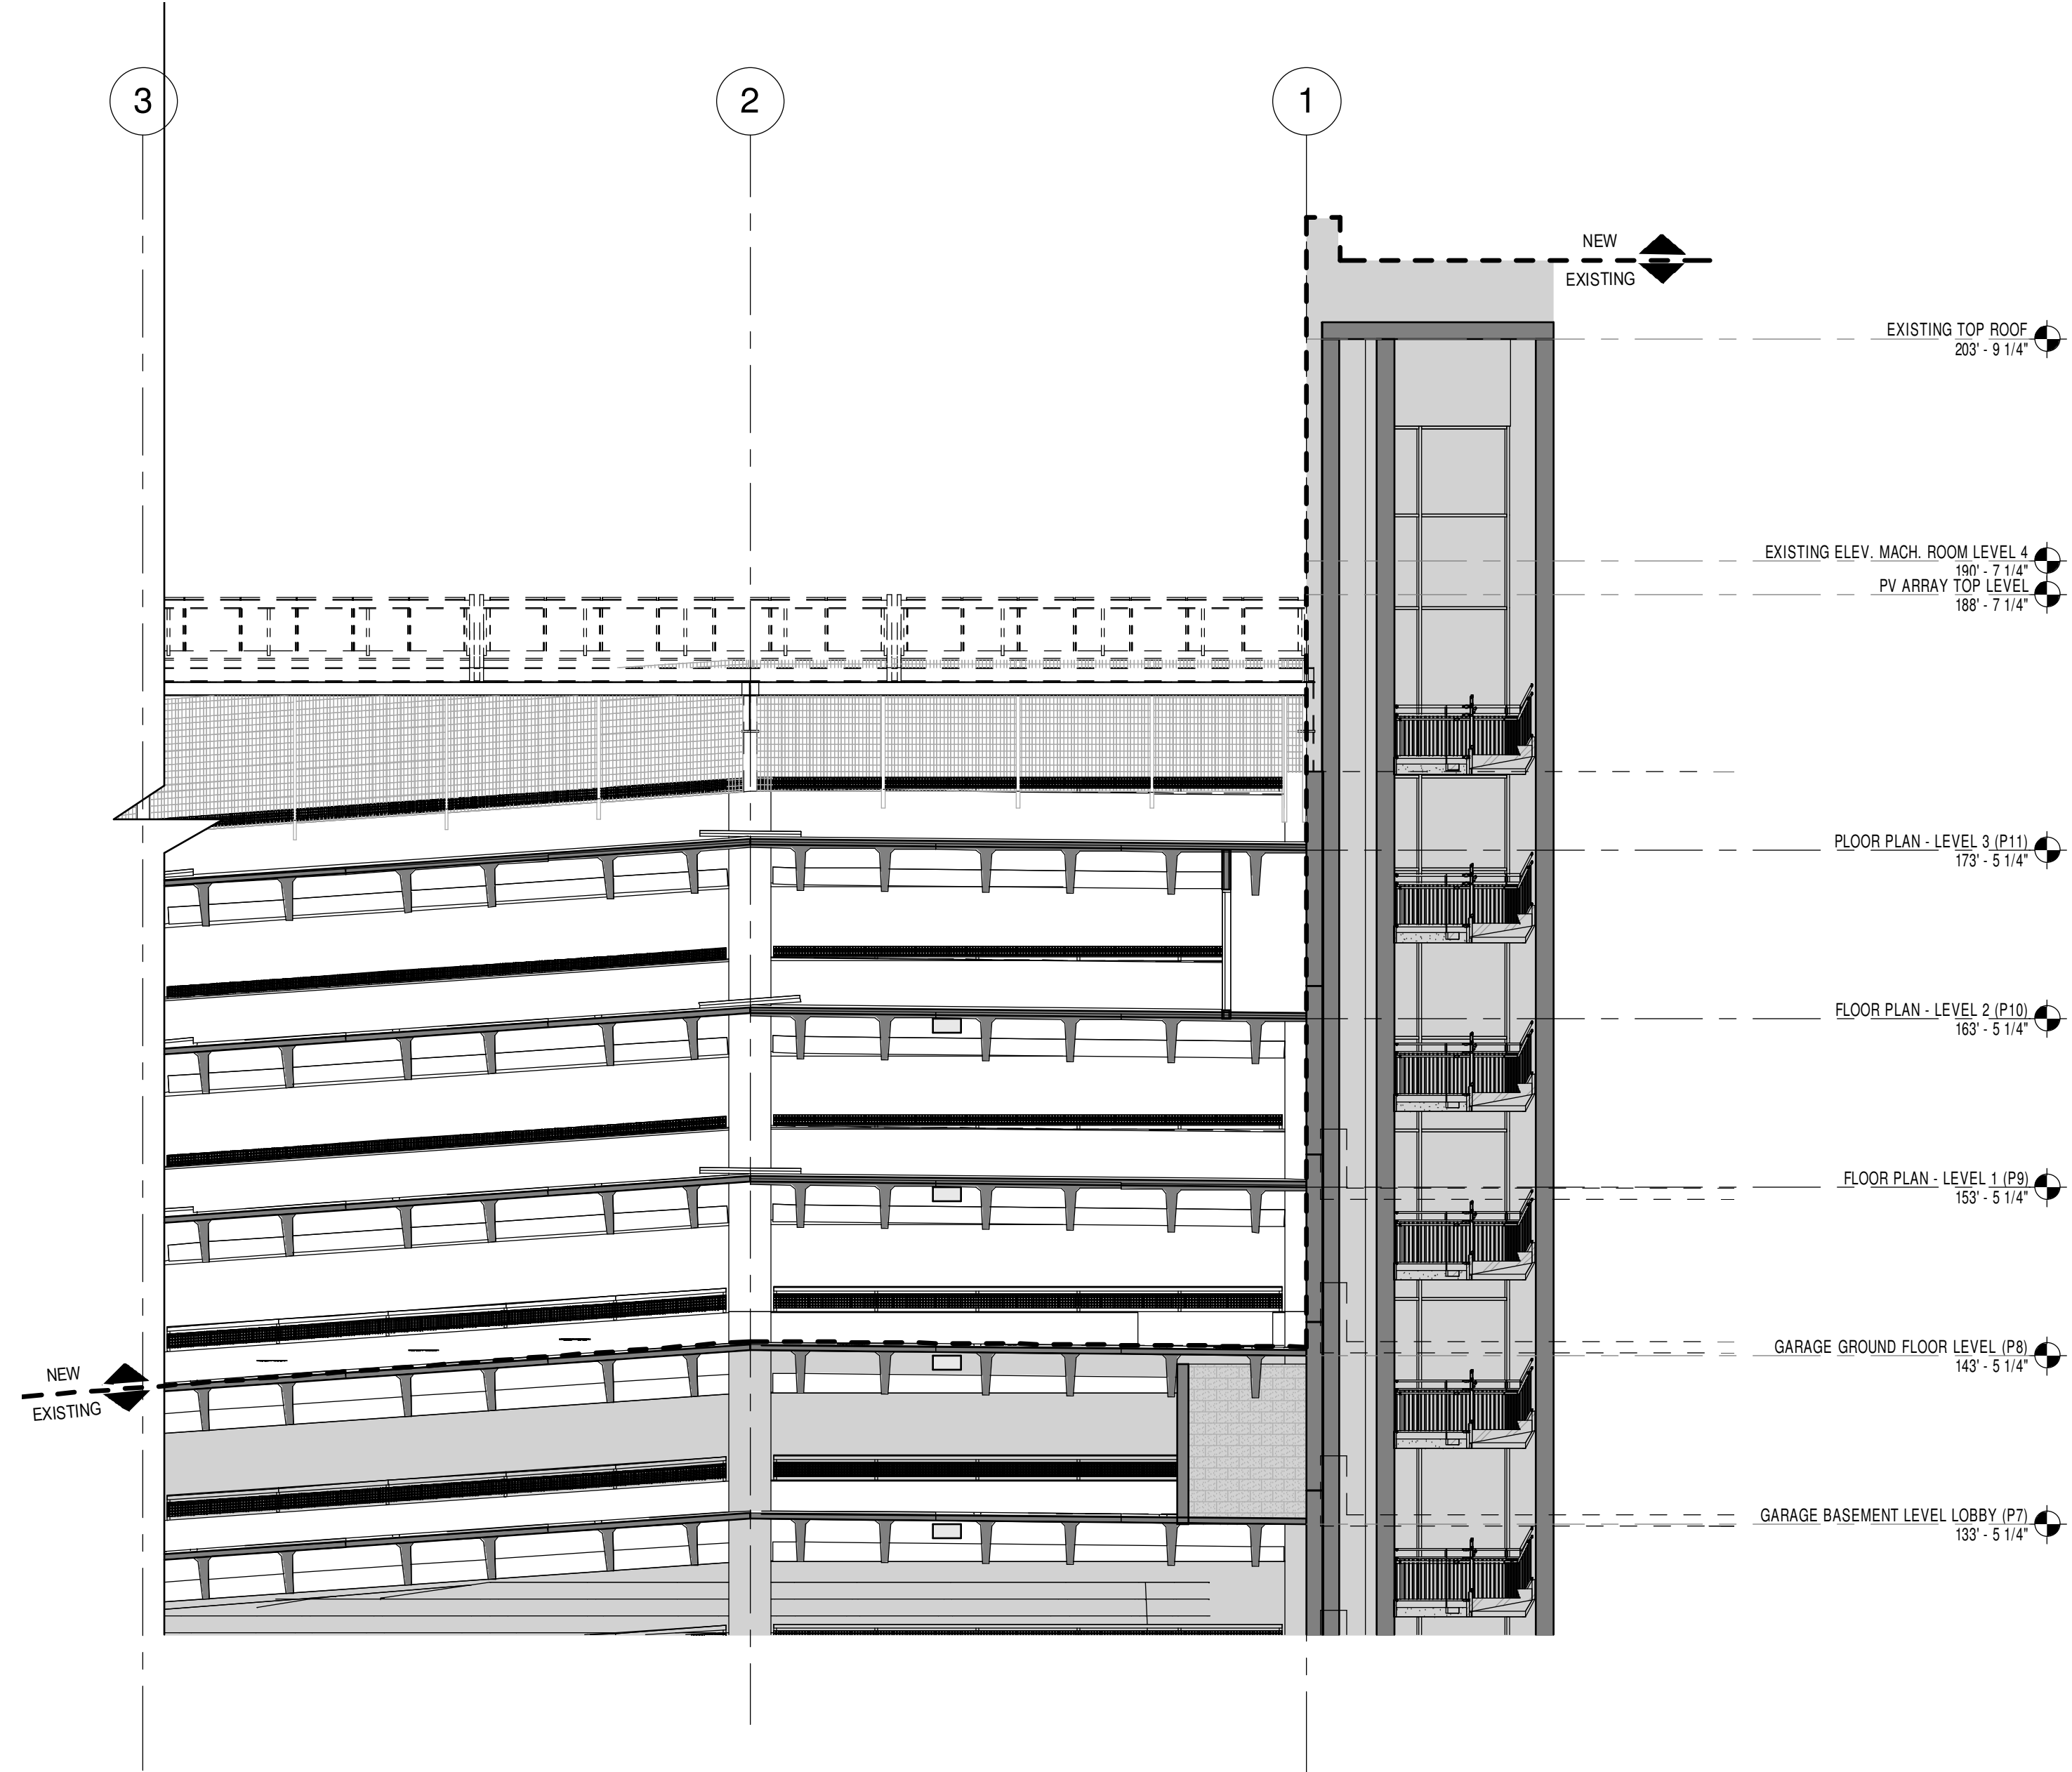

1 SECTION EAST/WEST THROUGH RAMP
1/8" = 1'-0"