



**1 | ELECTRICAL AND LIGHTING SITE PLAN**  
SCALE: 1" = 20' - 0"

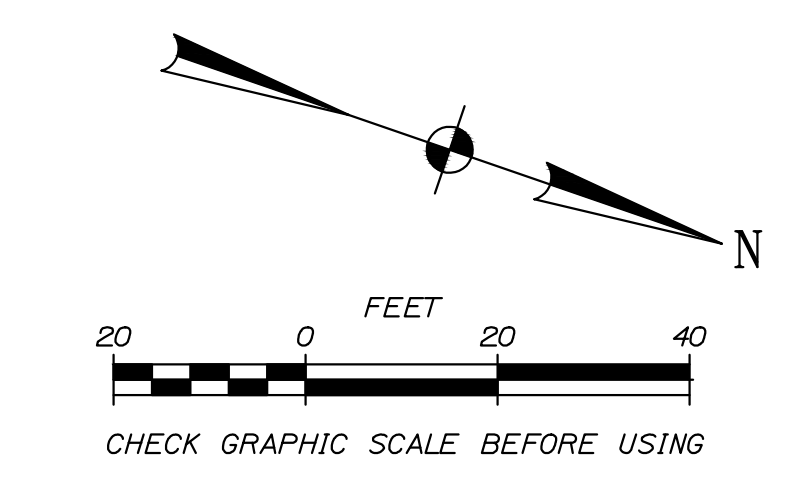

NOT FOR CONSTRUCTION  
LEVEL III SITE PLAN APPLICATION  
06/22/18

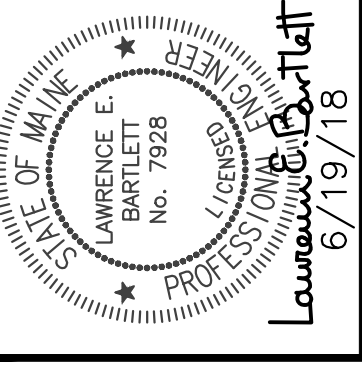

Appoint	
Issued For	
Date	
Rev. No.	

222 ST. JOHN ST PG  
PORTLAND, ME  
ELECTRICAL SITE PLAN - 2

Designed LEB	Scale 1" = 20'-0"
Drawn LEB	Date 6/22/18
Checked LEB	Checker Job Number 4070

E1.2