

TM 74-A-4 &
TM 68-D-4
N/F
FACTORS FINANCIAL
FRC, INC.
17781/288

EAGLES
BUILDING

SPEED
RAMP

PARKING GARAGE

SURFACE PARKING

SHUTTLES

RESERVED TO
PORTLAND TERMINAL CO.
2611/162
2664/233, 6676/52

TM 64-A-1
TM 65-F-1
N/F
UNION STATION PLAZA LIMITED
PARTNERSHIP
6813/250

INTERNAL ORDER OF EAGLES
AERIE NO. 565
9214/114

#210

TM 64-A-10
N/F
PATRICIA P.
CHASE
9635/132

#212/214

#222

ST JOHN STREET

TM 64-F-5
N/F
DEBORAH C. HEALD,
ET ALS
21867/246

PARCEL 2
AREA =
0.34 ACRES

TM 64-F-1
TM 64-F-16
N/F
ST. JOHN
STREET LLC
31030/192


TM 64-F-20
N/F
AVESTA
FLORENCE HOUSE LP
26565/110

TM 64-F-8-9
N/F
AVESTA HOUSING DEVELOPMENT
CORPORATION
27010/287

8583

"D" STREET

"C" STREET

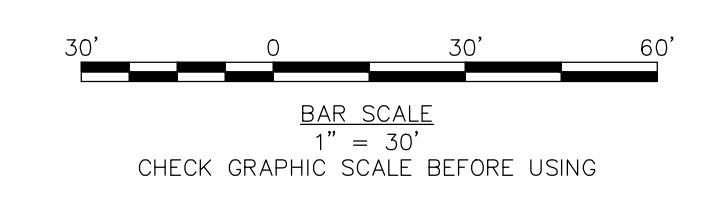

NOT FOR CONSTRUCTION

41 Hutchins Drive
Portland, Maine 04102
800.426.4362 | www.woodwardcurran.com

**WOODWARD
& CURRAN**

COMMITMENT & INTEGRITY DRIVE RESULTS

REVISION	DATE	DESCRIPTION	BY	CHKD

OVERALL SITE PLAN

MAINE MEDICAL CENTER
22 BRANFALL STREET
PORTLAND, ME 04102

MMC ST. JOHN STREET
EMPLOYEE PARKING GARAGE

JOB NO: 231158
DATE: MAY 2018
SCALE: 1"=30'
SHEET: 1 OF 1

C-1

W:\woodcurran\m\shared\Projects\0231158_01\Main_Med_Ctr_Parking_Garage\Map\Drawings\Overall_Site_Plan.dwg, May 28, 2018 - 8:02am
 W:\woodcurran\m\shared\Projects\0231158_01\Main_Med_Ctr_Parking_Garage\Map\Drawings\Overall_Site_Plan.dwg, May 28, 2018 - 8:02am