


Existing Employee Garage Trip Assignment

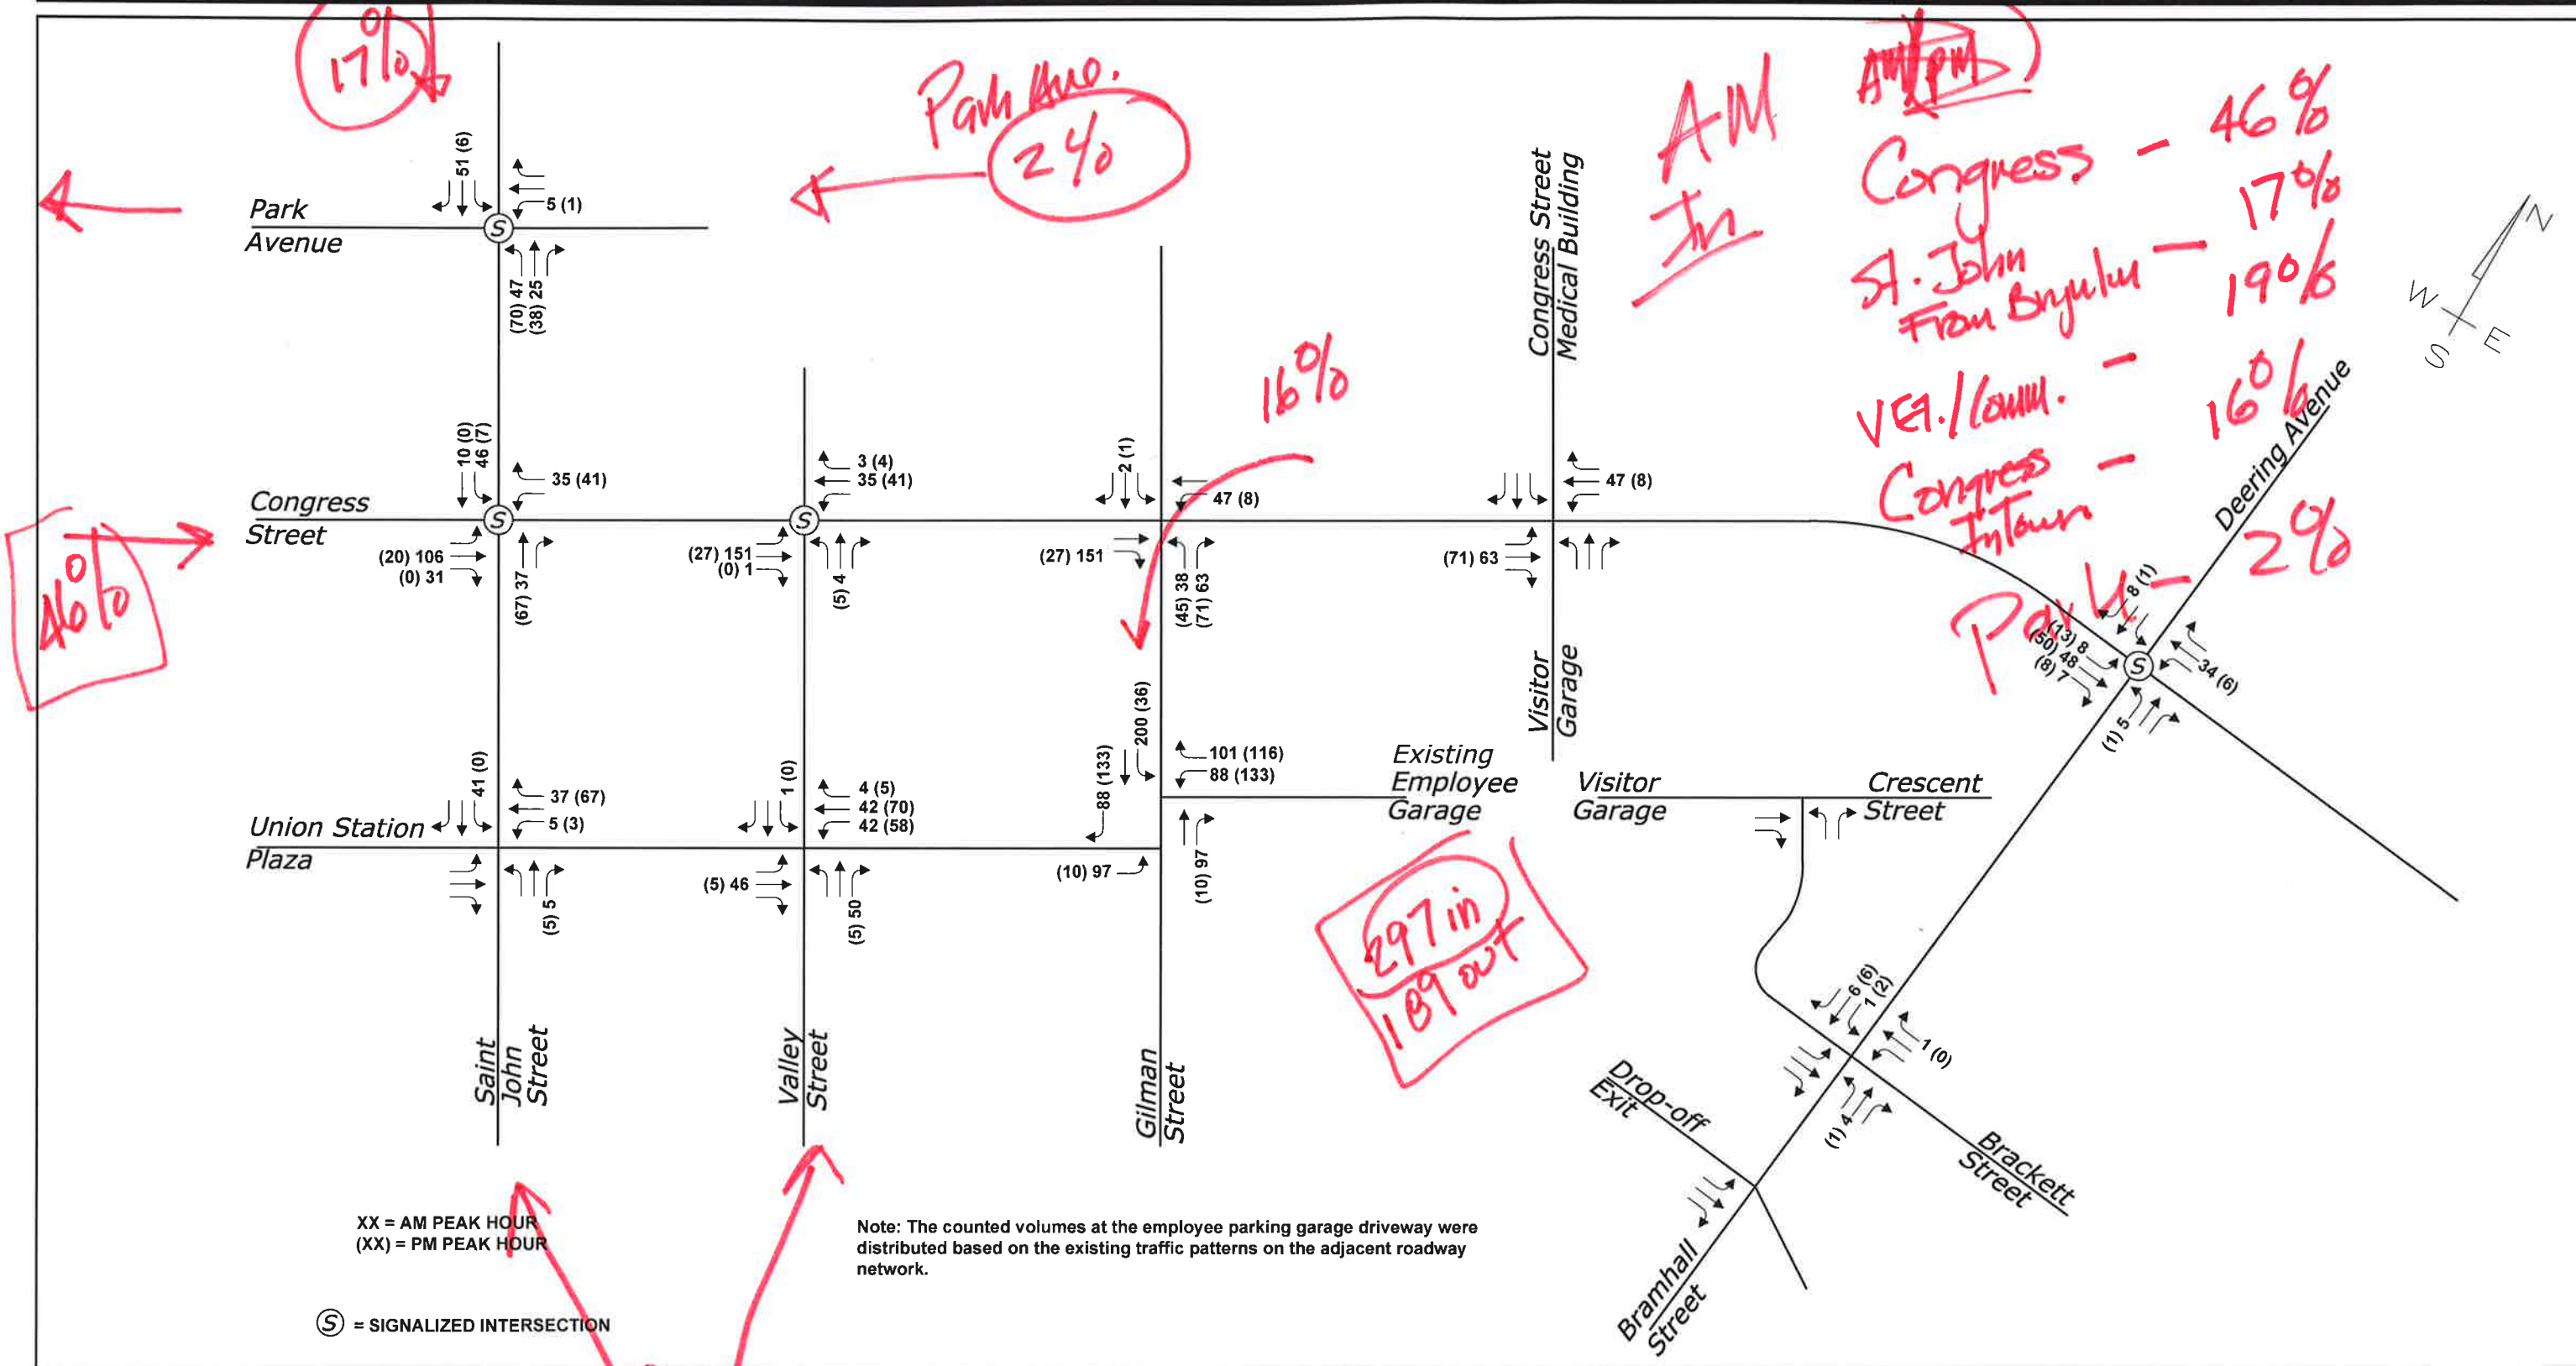

**Maine Medical Center Expansion
 PORTLAND, MAINE**