


DATE	AS NOTED
BY	MM
DATE	2/23/18
BY	CHF
DATE	6/22/18
BY	MM
DATE	4/27/18
BY	MM

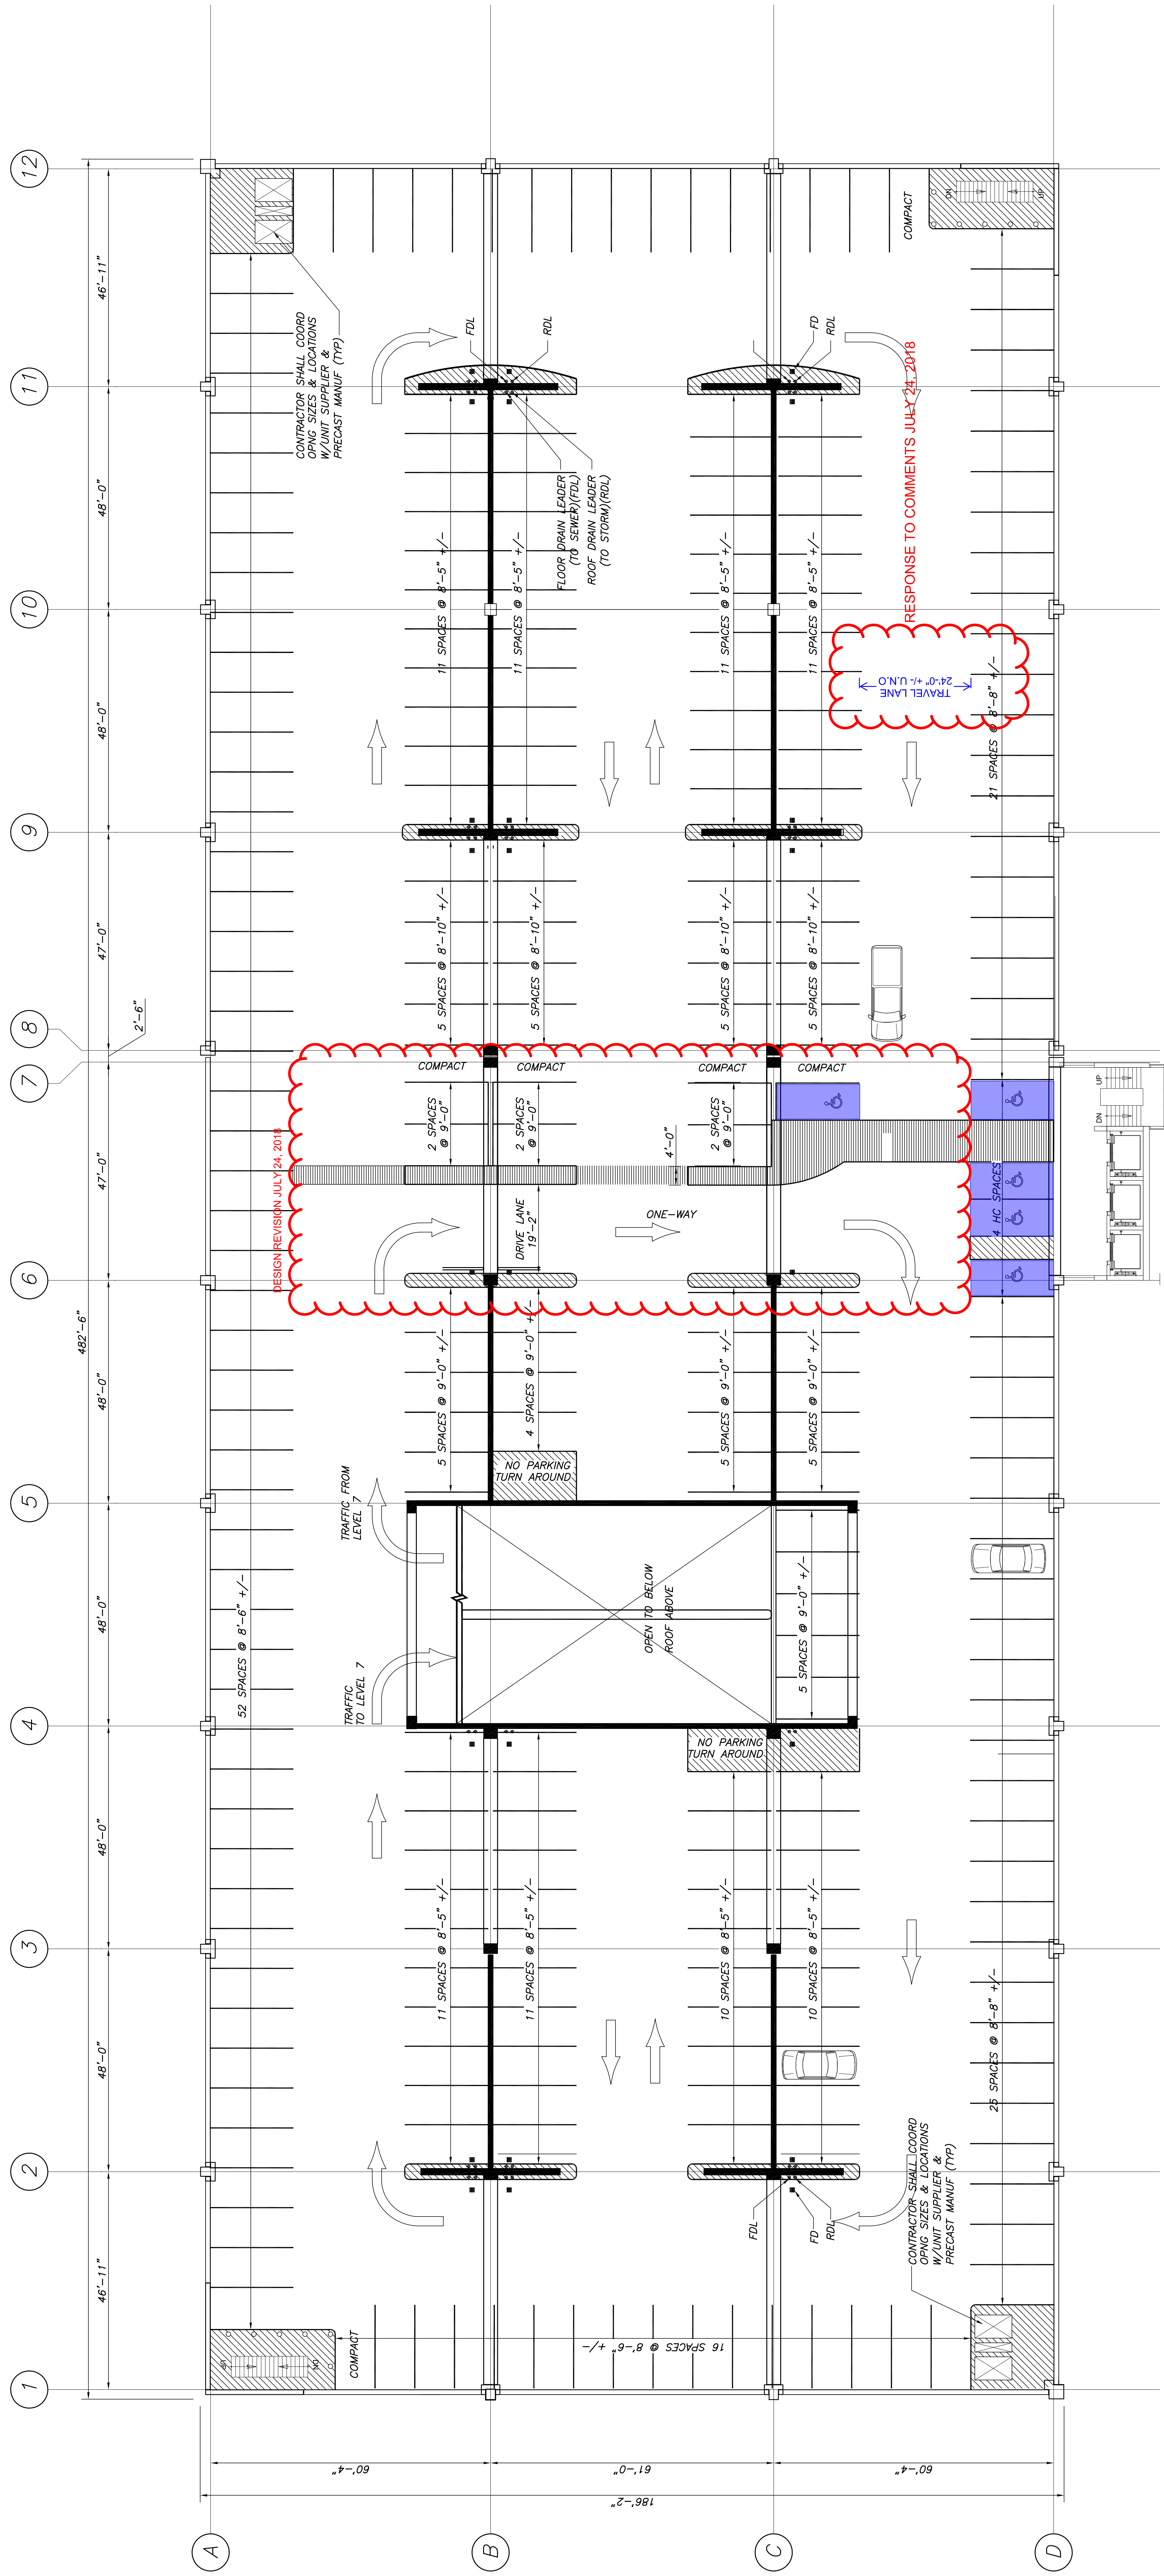

RESPONSE TO COMMENTS JULY 24, 2018

ROOF LEVEL	
1/16"=1'-0"	
SIZE	QTY
HC	4
COMPACT	5
REGULAR	6
TOTAL	204
	275

NOTE:  
 PARKING SPACES  
 ARE PRELIMINARY

THIS DRAWING IS AN INSTRUMENT OF SERVICE AND SHALL REMAIN THE PROPERTY OF BECKER ENGINEERS AND ARCHITECTS, INC. IT IS TO BE USED ONLY FOR THE PROJECT AND SITE SPECIFICALLY IDENTIFIED HEREON. IT IS NOT TO BE REPRODUCED, COPIED, OR TRANSMITTED IN ANY FORM OR BY ANY MEANS, ELECTRONIC OR MECHANICAL, INCLUDING PHOTOCOPYING, RECORDING, OR BY ANY INFORMATION STORAGE AND RETRIEVAL SYSTEM, WITHOUT THE WRITTEN PERMISSION OF BECKER ENGINEERS AND ARCHITECTS, INC.