



1 | ROOF DECK ELECTRICAL PLAN
SCALE: 1/16" = 1' - 0"

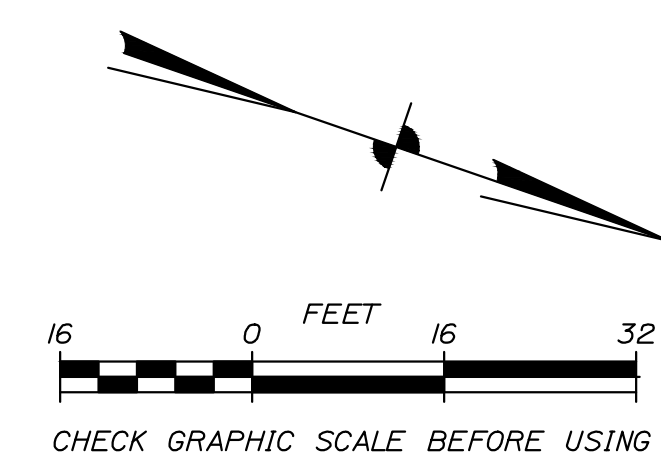

NOT FOR CONSTRUCTION
LEVEL III SITE PLAN SUBMISSION
7/24/18



Bartlett Design
LIGHTING & ELECTRICAL ENGINEERING
3 PLUMMER ST. PORTLAND, ME 04103
TEL: (207) 443-4447

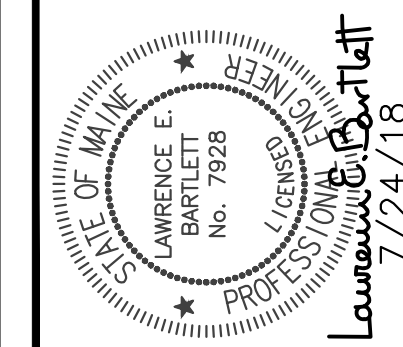

Project No.	
Date	
Issued For	

222 ST. JOHN ST PG
PORTLAND, ME
ROOF DECK ELECTRICAL PLAN

Designed LEB	Scale 1" = 16'-0"
Drawn LEB	Date 07/16/18
Checked LEB	Checker Job Number 4070

E1.4