


64 PARKING SPACES (9'x18')
 4 HC PARKING SPACES (8'x18')
 68 TOTAL PARKING SPACES

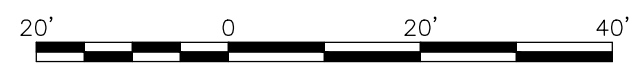

BAR SCALE
 1" = 20'
 CHECK GRAPHIC SCALE BEFORE USING