

CHICANE APPROACH TAPER


~4 SPACES RETAINED

MAINTAIN LEFT-TURN STORAGE

MAINTAIN LEFT-TURN STORAGE

1 SPACE RETAINED

GRAPHIC SCALE

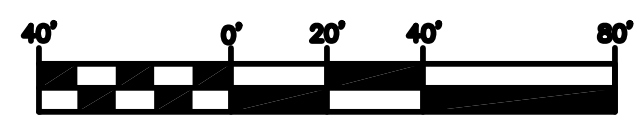

( IN FEET )  
1 inch = 40' ft.

REFERENCES:  
LDT PROJECT:  
DRAWING:  
FIELD BOOK:

DESIGNED BY:  
M. TREMBLAY  
DRAWN BY:  
M. TREMBLAY  
CHECKED BY:

SCALE:  
AS NOTED  
DATE:  
08/16/2019

ST JOHN STREET AT D STREET  
TRAFFIC AND PARKING  
CONFIGURATION  
OPTION 1: SHORTENED TAPERS

CITY OF PORTLAND, MAINE  
PUBLIC WORKS DEPARTMENT  
ENGINEERING DIVISION



SHEET #  
1 OF 3

PLAN NUMBER