

75-FOOT TURN LANE WITH STANDARD TAPER


~2 SPACES RETAINED

DURABLE MARKINGS RECOMMENDED FOR LANE SHIFT IN INTERSECTION

ALL PARKING RETAINED ON NORTH SIDE

ELIMINATE LEFT-TURN LANE*

GRAPHIC SCALE

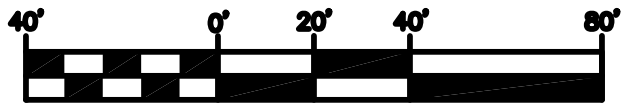

(IN FEET)
1 inch = 40' ft.

*LEFT TURN LANE PROVIDED FOR OCCASIONAL SHUTTLE USE TO AVOID UNSAFE LEFT TURN FROM DRIVEWAY. CONVERSION OF C STREET TO 2 WAY MAY PROVIDE ALTERNATE OPTION.

DESIGNED BY:	M. TREMBLAY
DRAWN BY:	M. TREMBLAY
CHECKED BY:	
SCALE:	AS NOTED
DATE:	08/16/2019

REFERENCES:	LOT PROJECT:	DRAWING:	FIELD BOOK:
-------------	--------------	----------	-------------

ST JOHN STREET AT D STREET

TRAFFIC AND PARKING CONFIGURATION

OPTION: IC STANDARD TANDERSON STORAGE

CITY OF PORTLAND, MAINE
PUBLIC WORKS DEPARTMENT
ENGINEERING DIVISION



SHEET #	3	OF	3
---------	---	----	---

PLAN NUMBER