


SHEET 3 SHEET 4 SHEET 4

SHEET 3 SHEET 4
SHEET 5 SHEET 6

NOTES
1. SEE SHEET 2 FOR GENERAL NOTES.

GRAPHIC SCALE 1 INCH = 20 FEET

PROPERTY LINE CURVE DATA				
CURVE	LENGTH	RADIUS	CRD. BEARING	CRD. DIST.
C1	24.26'	44.00'	S80°08'07"W	23.96
C2	9.43'	11.00'	N59°30'45"W	9.14
C3	63.90'	100.00'	N08°03'24"W	90.49

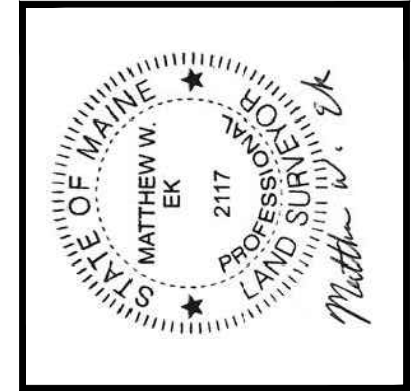

REV.	DATE	BY	STATUS
B	12/14/17	MVE	SUBMITTED FOR CITY REVIEW
A	12/23/09	MVE	SUBMITTED FOR CLIENT REVIEW

THIS PLAN SHALL NOT BE MODIFIED WITHOUT WRITTEN PERMISSION FROM SEBAGO TECHNICS, INC. ANY ALTERATIONS, AUTHORIZED OR OTHERWISE, SHALL BE AT THE USER'S SOLE RISK AND WITHOUT LIABILITY TO SEBAGO TECHNICS, INC.

SEBAGO TECHNICS
WWW.SEAGOTECHNICS.COM
75 John Roberts Rd., Suite 1A
South Portland, Maine 04086
Tel: 207-209-2100 Fax: 207-783-5658

PROJECT NO. 01046
FIELD BOOK: 791B
DESIGN: WTC
CHKD: CDM
DRAWN: MVE

EXISTING CONDITIONS SURVEY
OF: MAINE MEDICAL CENTER CAMPUS
22 BRAMHALL ST., BRAMHALL ST., ET AL
PORTLAND, MAINE

RECORD OWNER:
FOR: MAINE MEDICAL CENTER
22 BRAMHALL ST
PORTLAND, MAINE 04101

DATE: 10/23/09
SCALE: 1"=20'

SHEET 4 OF 8

01046-EC-2017.dwg, TAB: EC04